
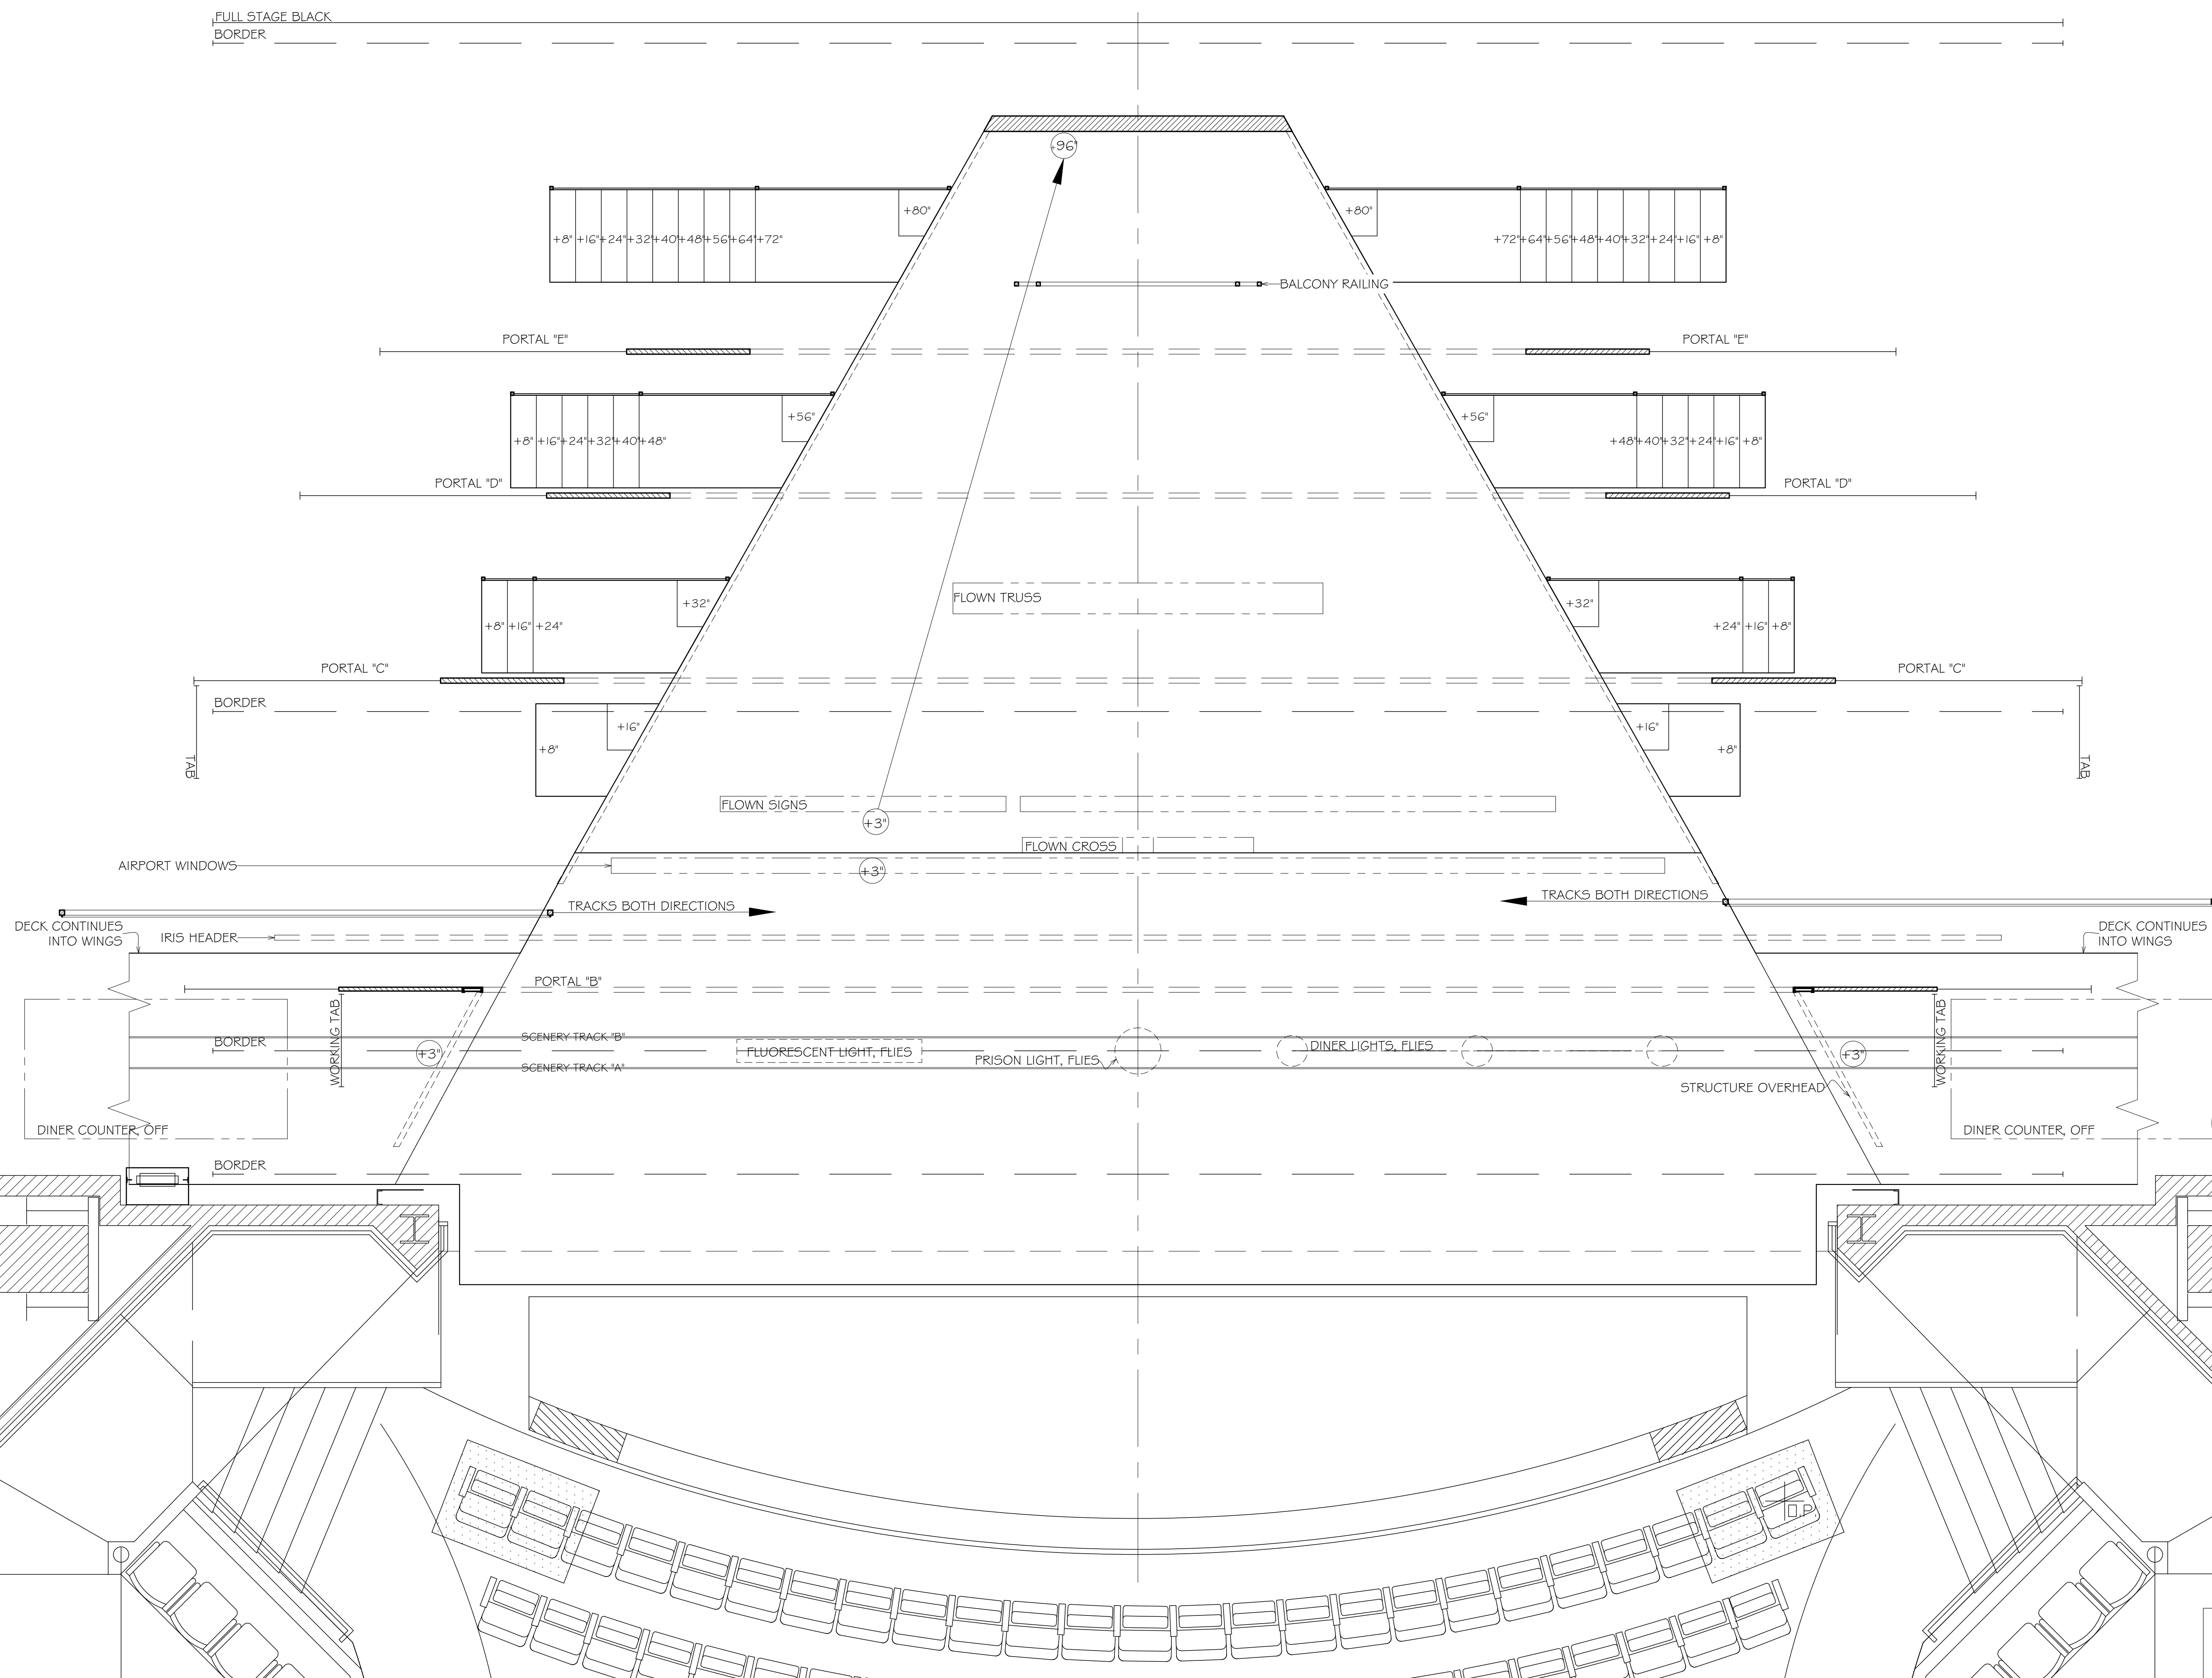


REVISED
FOR BID ONLY
01-16-2018


$$\frac{3}{8}'' = 1'-0'' \text{ SCALE}$$

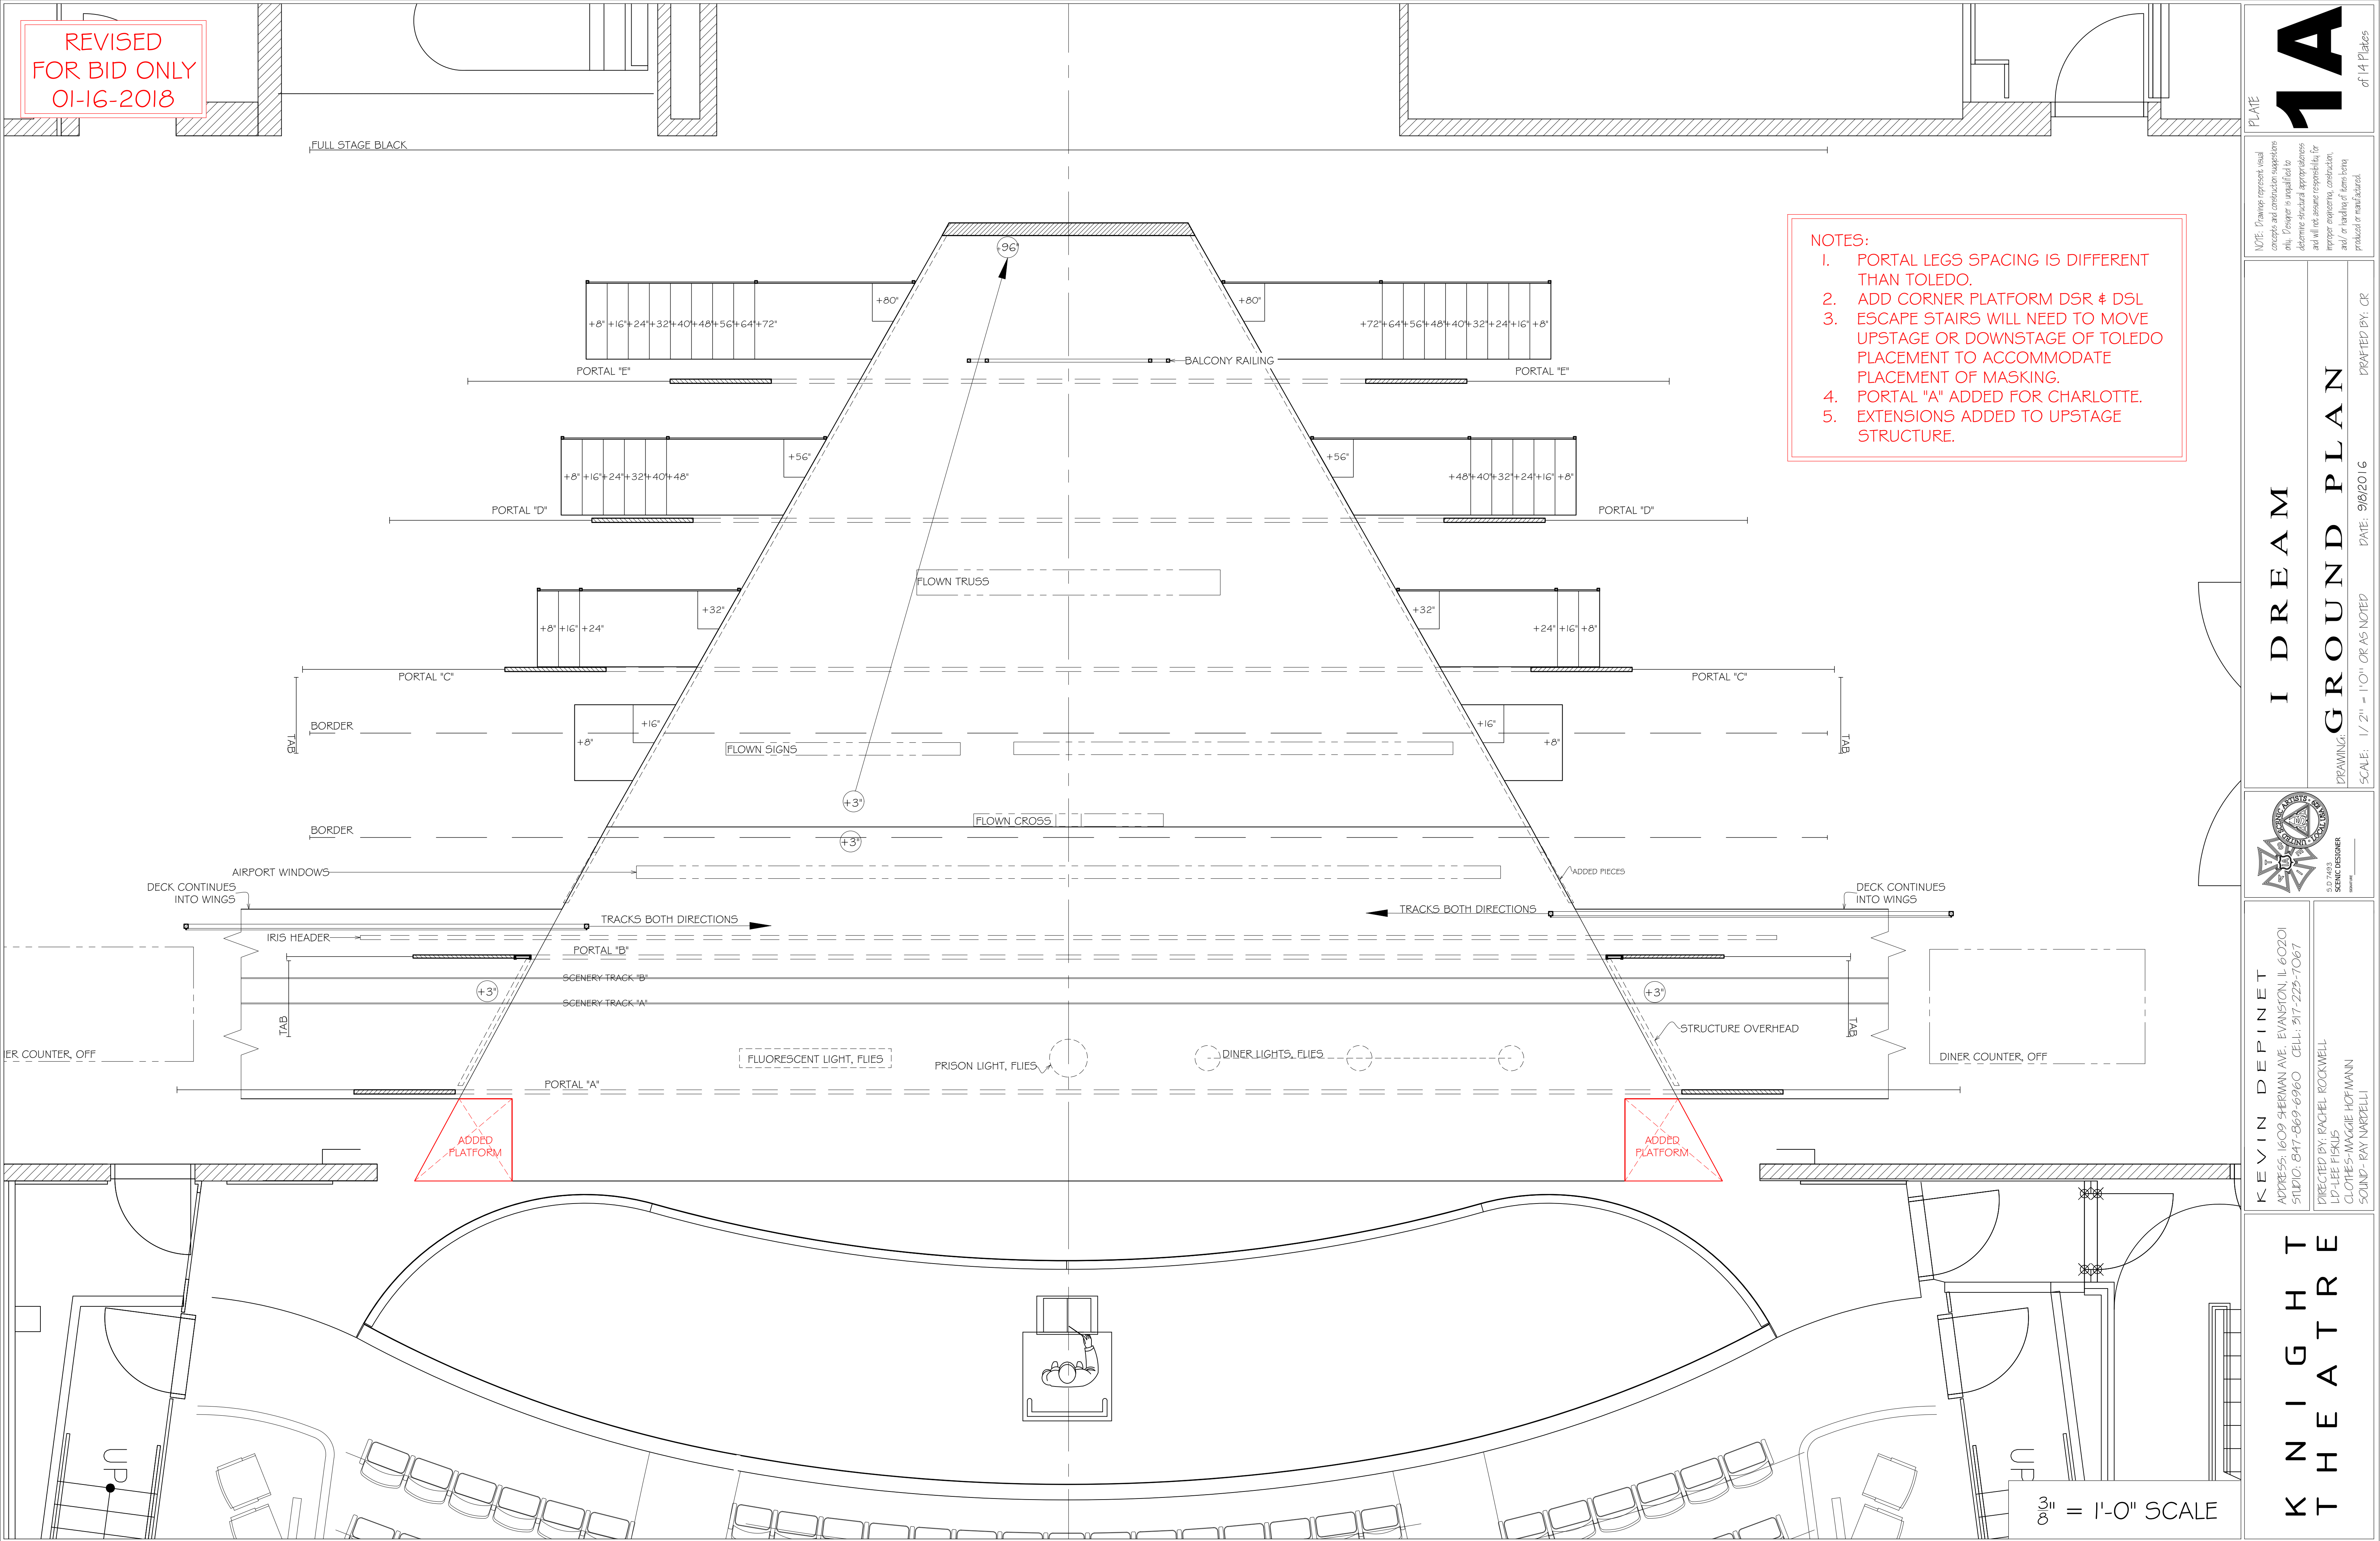


REVISED
FOR BID ONLY
01-16-2018

- NOTES:
1. PORTAL LEGS SPACING IS DIFFERENT THAN TOLEDO.
 2. ADD CORNER PLATFORM DSR & DSL
 3. ESCAPE STAIRS WILL NEED TO MOVE UPSTAGE OR DOWNSTAGE OF TOLEDO PLACEMENT TO ACCOMMODATE PLACEMENT OF MASKING.
 4. PORTAL "A" ADDED FOR CHARLOTTE.
 5. EXTENSIONS ADDED TO UPSTAGE STRUCTURE.

I DREAM GROUND PLAN		PLATE 1A of 14 Plates
DRAWING: 1/2" = 1'-0" OR AS NOTED DATE: 9/8/2016 DRAFTED BY: CR		NOTE: Orange represent void concepts and construction suggestions only. Designer is not liable to determine structural appropriateness and all to assume responsibility for proper engineering, construction and/or loading of items being produced or manufactured.
KEVIN DEPINET ADDRESS: 1609 SHERMAN AVE. EVANSTON, IL 60201 STUDIO: 847-869-6960 CELL: 317-229-7067		
DIRECTED BY: RACHEL ROCKWELL LD: LEE FISKEUS CLOTHES: MAGGIE HOFMANN SOUND: RAY NARDELLI		
K N I G H T T H E A T R E		

3/8" = 1'-0" SCALE

REVISED
FOR BID ONLY
01-16-2018

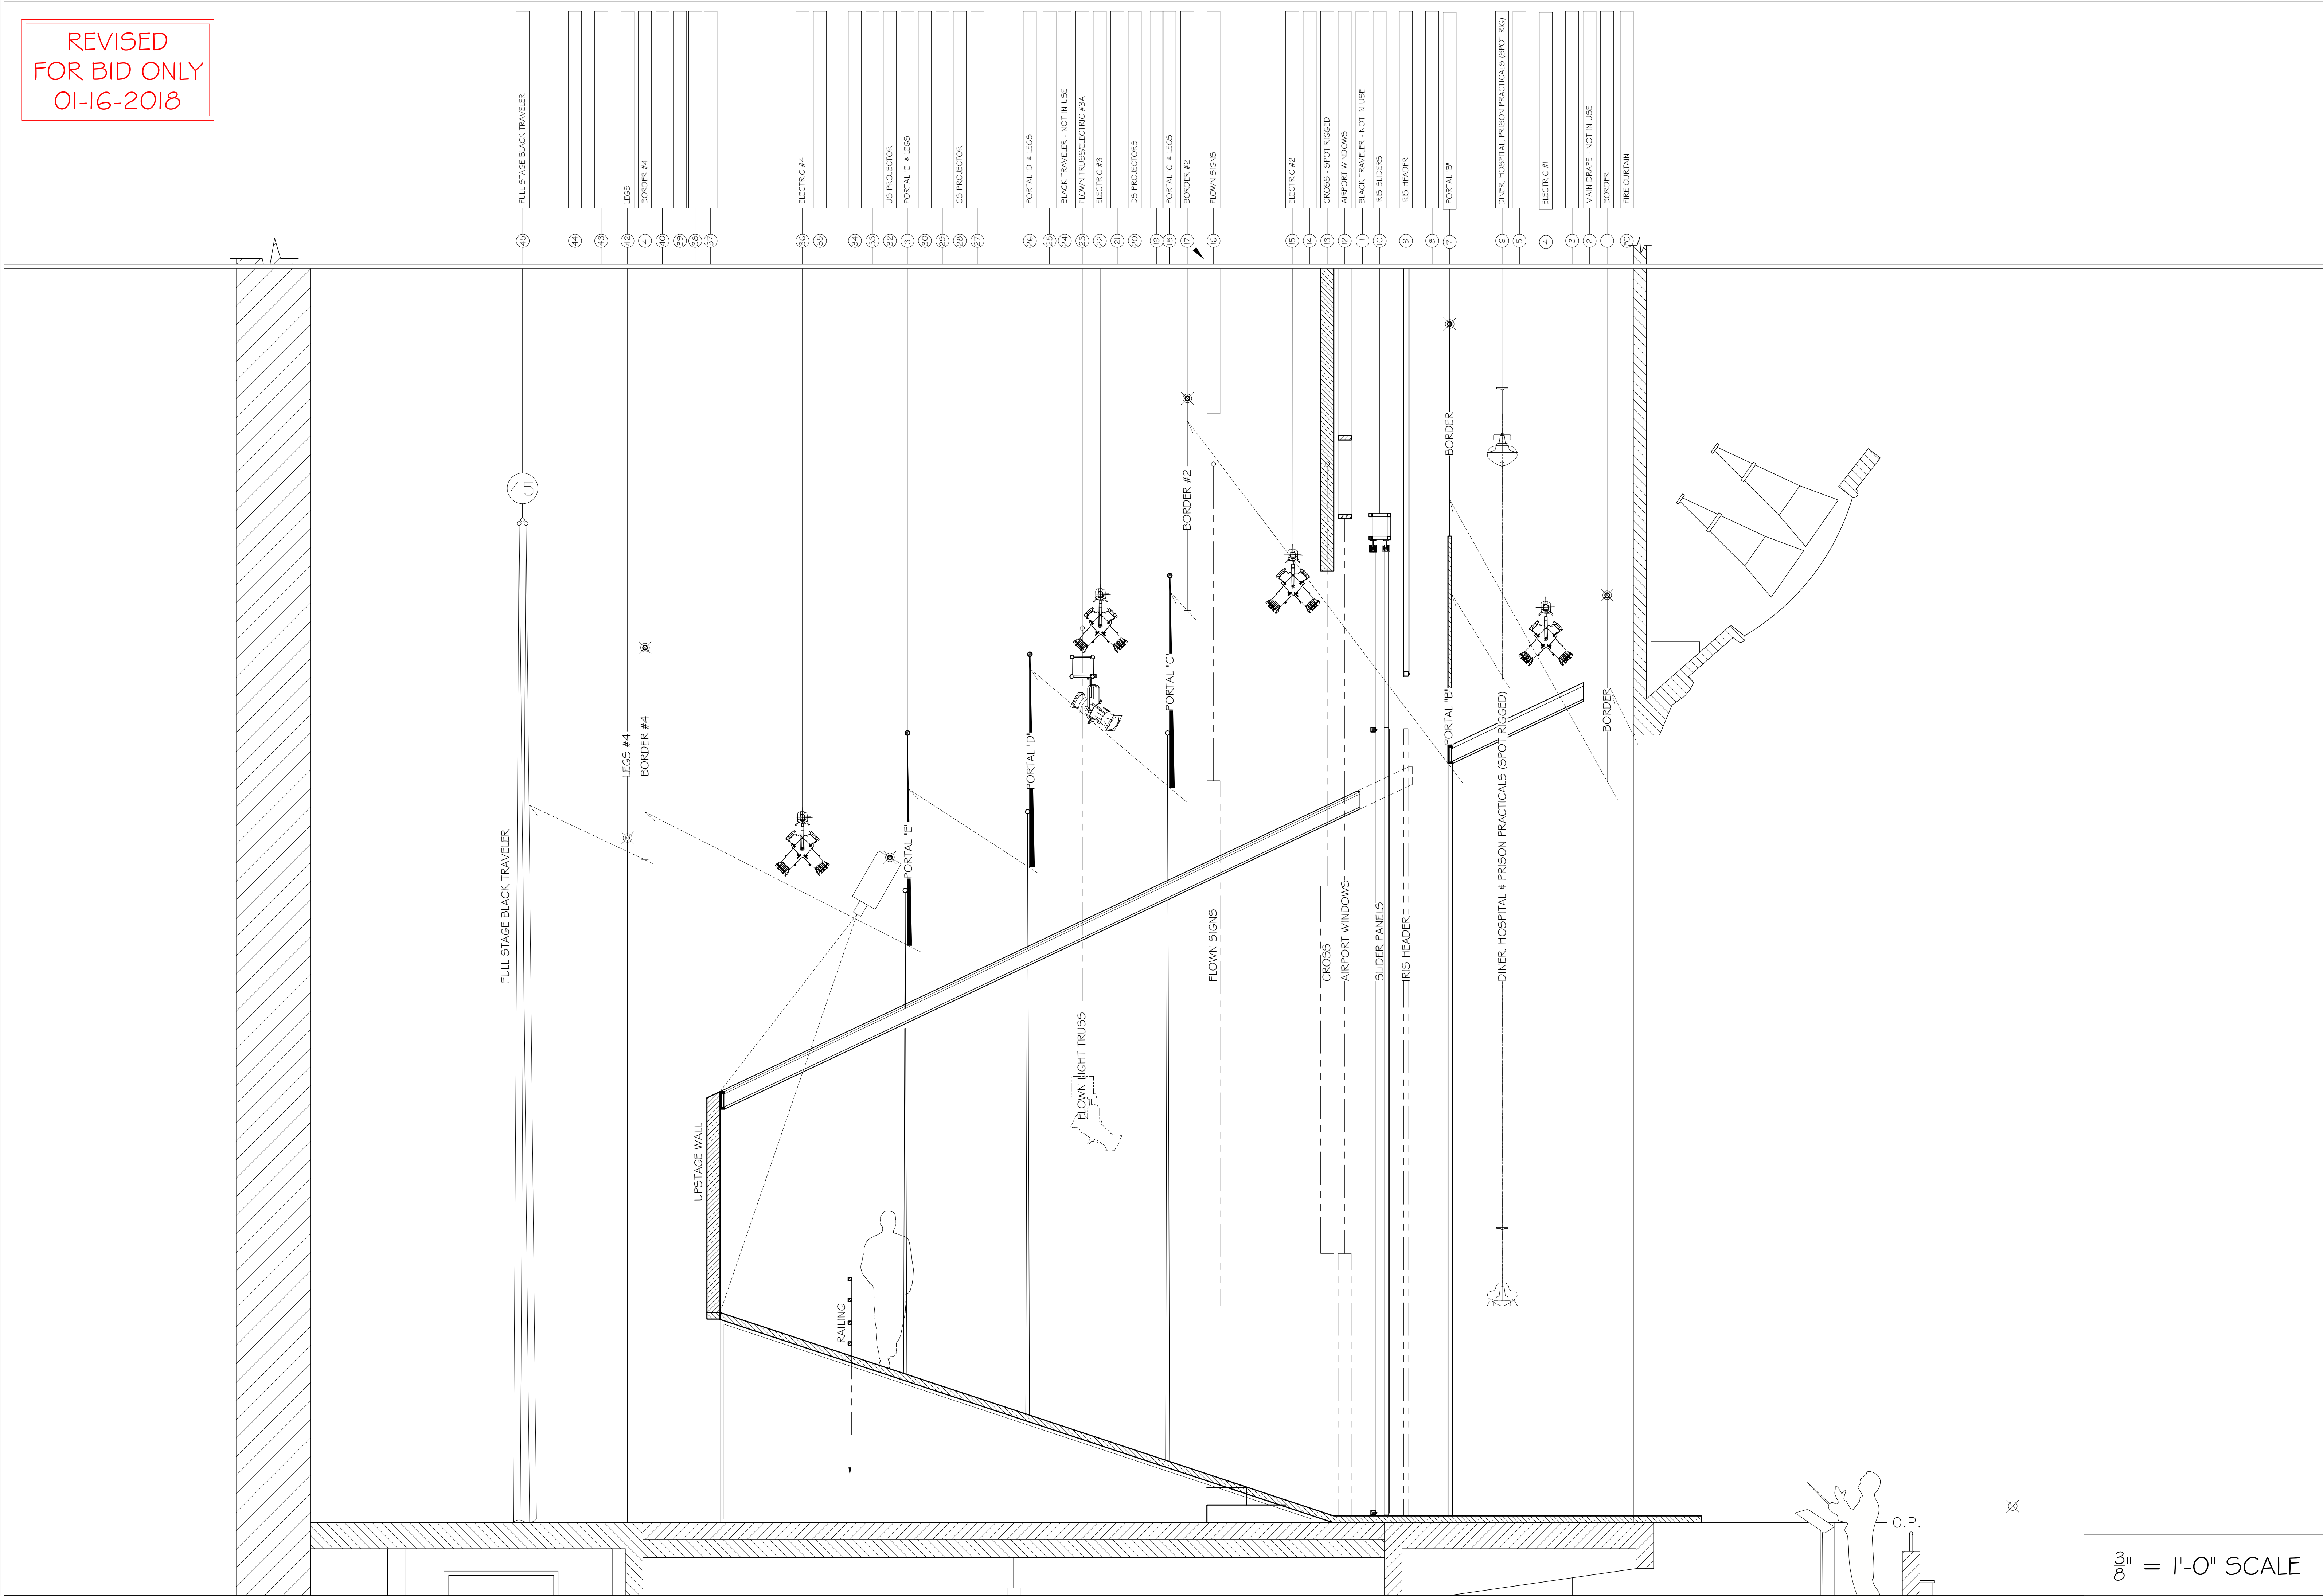

- 45 FULL STAGE BLACK TRAVELER
- 44
- 43
- 42 LEGS #4
- 41 BORDER #4
- 40
- 39
- 38
- 37
- 36
- 35 ELECTRIC #4
- 34
- 33 US PROJECTOR
- 32 PORTAL "E" & LEGS
- 31
- 30 CS PROJECTOR
- 29
- 28
- 27
- 26 PORTAL "D" & LEGS
- 25
- 24 BLACK TRAVELER - NOT IN USE
- 23 FLOWN TRUSS/ELECTRIC #3A
- 22 ELECTRIC #3
- 21 DS PROJECTORS
- 20
- 19 PORTAL "C" & LEGS
- 18 BORDER #2
- 17 FLOWN SIGNS
- 16
- 15 ELECTRIC #2
- 14
- 13 CROSS - SPOT RIGGED
- 12 AIRPORT WINDOWS
- 11 BLACK TRAVELER - NOT IN USE
- 10 RIS SLIDERS
- 9 RIS HEADER
- 8 PORTAL "B"
- 7
- 6 DINER, HOSPITAL, PRISON PRACTICALS (SPOT RIG)
- 5
- 4 ELECTRIC #1
- 3 MAIN DRAPE - NOT IN USE
- 2 BORDER
- 1 FIRE CURTAIN

NOTE: Drawings represent visual concepts and construction suggestions only. Designer is responsible to determine structural appropriateness and will assume responsibility for proper engineering, construction and/or loading of items being produced or manufactured.

PLATE
2
of 14 Plates

KEVIN DEPINET
ADDRESS: 1609 SHERMAN AVE. EVANSTON, IL 60201
STUDIO: 847-869-6960 CELL: 317-229-7067

DIRECTED BY:
LP:
CLOTHES:
SOUND:

I DREAM
CL SECTION

DRAWING: 1/2" = 1'-0" OR AS NOTED
DATE: 10-26-2017
DRAFTED BY: CR

VALENTINE
THEATRE

8 1/2" = 1'-0" SCALE

REVISED
FOR BID ONLY
01-16-2018



K N I G H T T H E A T R E	KEVIN DEPINET ADDRESS: 1609 SHERMAN AVE. EVANSTON, IL 60201 STUDIO: 847-869-6960 CELL: 317-229-7067	I D R E A M CL SECTION DRAWING: 1/2" = 1'-0" OR AS NOTED DATE: 9/8/2016 SCALE: 1/2" = 1'-0" OR AS NOTED DATE: 9/8/2016 DRAFTED BY: CR	PLATE 1B of 14 Plates
	DIRECTED BY: RACHEL ROCKWELL LID-LEE FISKUS CLOTHES-MAGGIE HOFMANN SOUND- RAY NARDELLI		

NOTE: Drawings represent visual concepts and construction suggestions only. Designer is not liable to determine structural appropriateness and will not assume responsibility for improper engineering, construction and/or loading of items being produced or manufactured.

REVISED
FOR BID ONLY
01-16-2018

FRONT ELEVATION
PLATFORM & UPSTAGE STRUCTURE
1/4" = 1'-0" SCALE

CENTER LINE SECTION
PLATFORM & UPSTAGE STRUCTURE
1/4" = 1'-0" SCALE

PLAN VIEW
PLATFORM & UPSTAGE STRUCTURE
1/4" = 1'-0" SCALE

FLATTENED VIEW
RAKED PLATFORM
1/4" = 1'-0" SCALE

3

of 14 Plates

NOTE: Drawings represent visual concepts and construction suggestions only. Designer is required to determine structural appropriateness and will not assume responsibility for improper engineering, construction, and/or installation of items being produced or manufactured.

I DREAM

DECK ELEVATION

DRAWING: 1/2" = 1'-0" OR AS NOTED

DATE: 10-26-2017

DRAFTED BY: CE

KEVIN DEPINET

ADDRESS: 1609 SHERMAN AVE. EVANSTON, IL 60201

STUDIO: 847-869-6960 CELL: 317-229-7067

DIRECTED BY:

L.D.

CLOTHES:

SOUND:

VALENTINE

THEATRE

The image contains two architectural drawings of a structure labeled "Portal 'A'".

Front Elevation: This drawing shows the front view of the portal. It is a large rectangle with a width of 56'-6" and a height of 32'-0". Inside this rectangle is a smaller rectangle representing the opening, with a width of 48'-6" and a height of 28'-0". The opening is labeled "OPEN". The top of the opening is labeled "HARD FLAT COVERED 21oz Black Marvel Velour". The left side of the opening is labeled "28'-0" and the right side is labeled "4'-0". A human figure is shown at the bottom left for scale. The bottom of the opening is labeled "4'-0". The overall width is labeled "56'-6" and the overall height is labeled "32'-0".

Center Line Section: This drawing shows a cross-section of the portal. It is a vertical rectangle with a width of 4'-0" and a height of 28'-0". The top of the rectangle is labeled "MASKING BORDER AS NEEDED". The bottom of the rectangle is labeled "MASKING LEGS AS NEEDED". The overall height is labeled "28'-0".

Scale: The scale for both drawings is 3/8" = 1'-0" SCALE.

FLAIL

<h1 style="text-align: center;">I D R E A M</h1>	
<h2 style="text-align: center;">D R A W I N G E L E V A T I O N S</h2>	
SCALE: 1/2" = 1'-0" OR AS NOTED	DATE: 10-26-2017 DRAFTED BY: CR



VALENTINE
THEATRE

REVISED
FOR BID ONLY
01-16-2018

The figure contains three main architectural drawings of Portal 'B':

- FRONT ELEVATION PORTAL "B"**: A large rectangular structure with a height of 37'-7" and a width of 51'-10". The top is labeled "HARD FLAT COVERED WITH 21oz Black Marvel Velour". The sides are labeled "LIGHT BOX". The bottom is labeled "OPEN". A human figure is shown for scale. Dimensions include 4'-0" and 4'-8" for the base, and 28'-6" for the height of the light box. The scale is 3/8" = 1'-0".
- PLAN VIEW PORTAL "B"**: A top-down view showing the width of 42'-6" and a depth of 5'-8 1/4". The scale is 3/8" = 1'-0".
- TYPICAL LIGHTBOX SECTION DETAIL**: A circular detail showing a cross-section of the light box. It includes labels for "ACRYLITE SATINICE PLEXIGLASS W/ PRINTED SCRIM OVER" and "RGBW LED TAPE". Dimensions include 8", 6", 2", 1", and 1". The scale is 6" = 1'-0".

The figure shows the **CENTER LINE SECTION PORTAL "B"**. It is a vertical cross-section showing the height of 28'-11" and a width of 8'-0". The scale is 3/8" = 1'-0".

VALENTINE
THEATRE

KEVIN DEPINET
ADDRESS: 1609 SHERMAN AVE. EVANSTON, IL 60201
STUDIO: 847-869-6960 CELL: 317-229-7067

I DREAM
ELEVATIONS
DRAWING: 1/ 2" = 1'-0" OR AS NOTED DATE: 10-26-2017
DRAFTED BY: CE

NOTE: Drawings represent visual concepts and construction suggestions only. Designer is required to determine structural appropriateness and will not assume responsibility for improper engineering, construction, and/or installation of items being produced or manufactured.

PLATE
5
of 14 Plates

PLATE

I D R E A M

E L E V A T I O N S

DRAWING: _____

SCALE: 1/2" = 1'-0" OR AS NOTED

DATE: 10-26-2017




DRAFTED BY: CR

KEVIN DEPINET
ADDRESS: 1609 SHERMAN AVE. EVANSTON, IL 60201
STUDIO: 847-869-6960 CELL: 317-225-7067

DIRECTED BY: LP: CLOTHES: SOUND:

VALENTINE
THEATRE

REVISED
FOR BID ONLY
01-16-2018

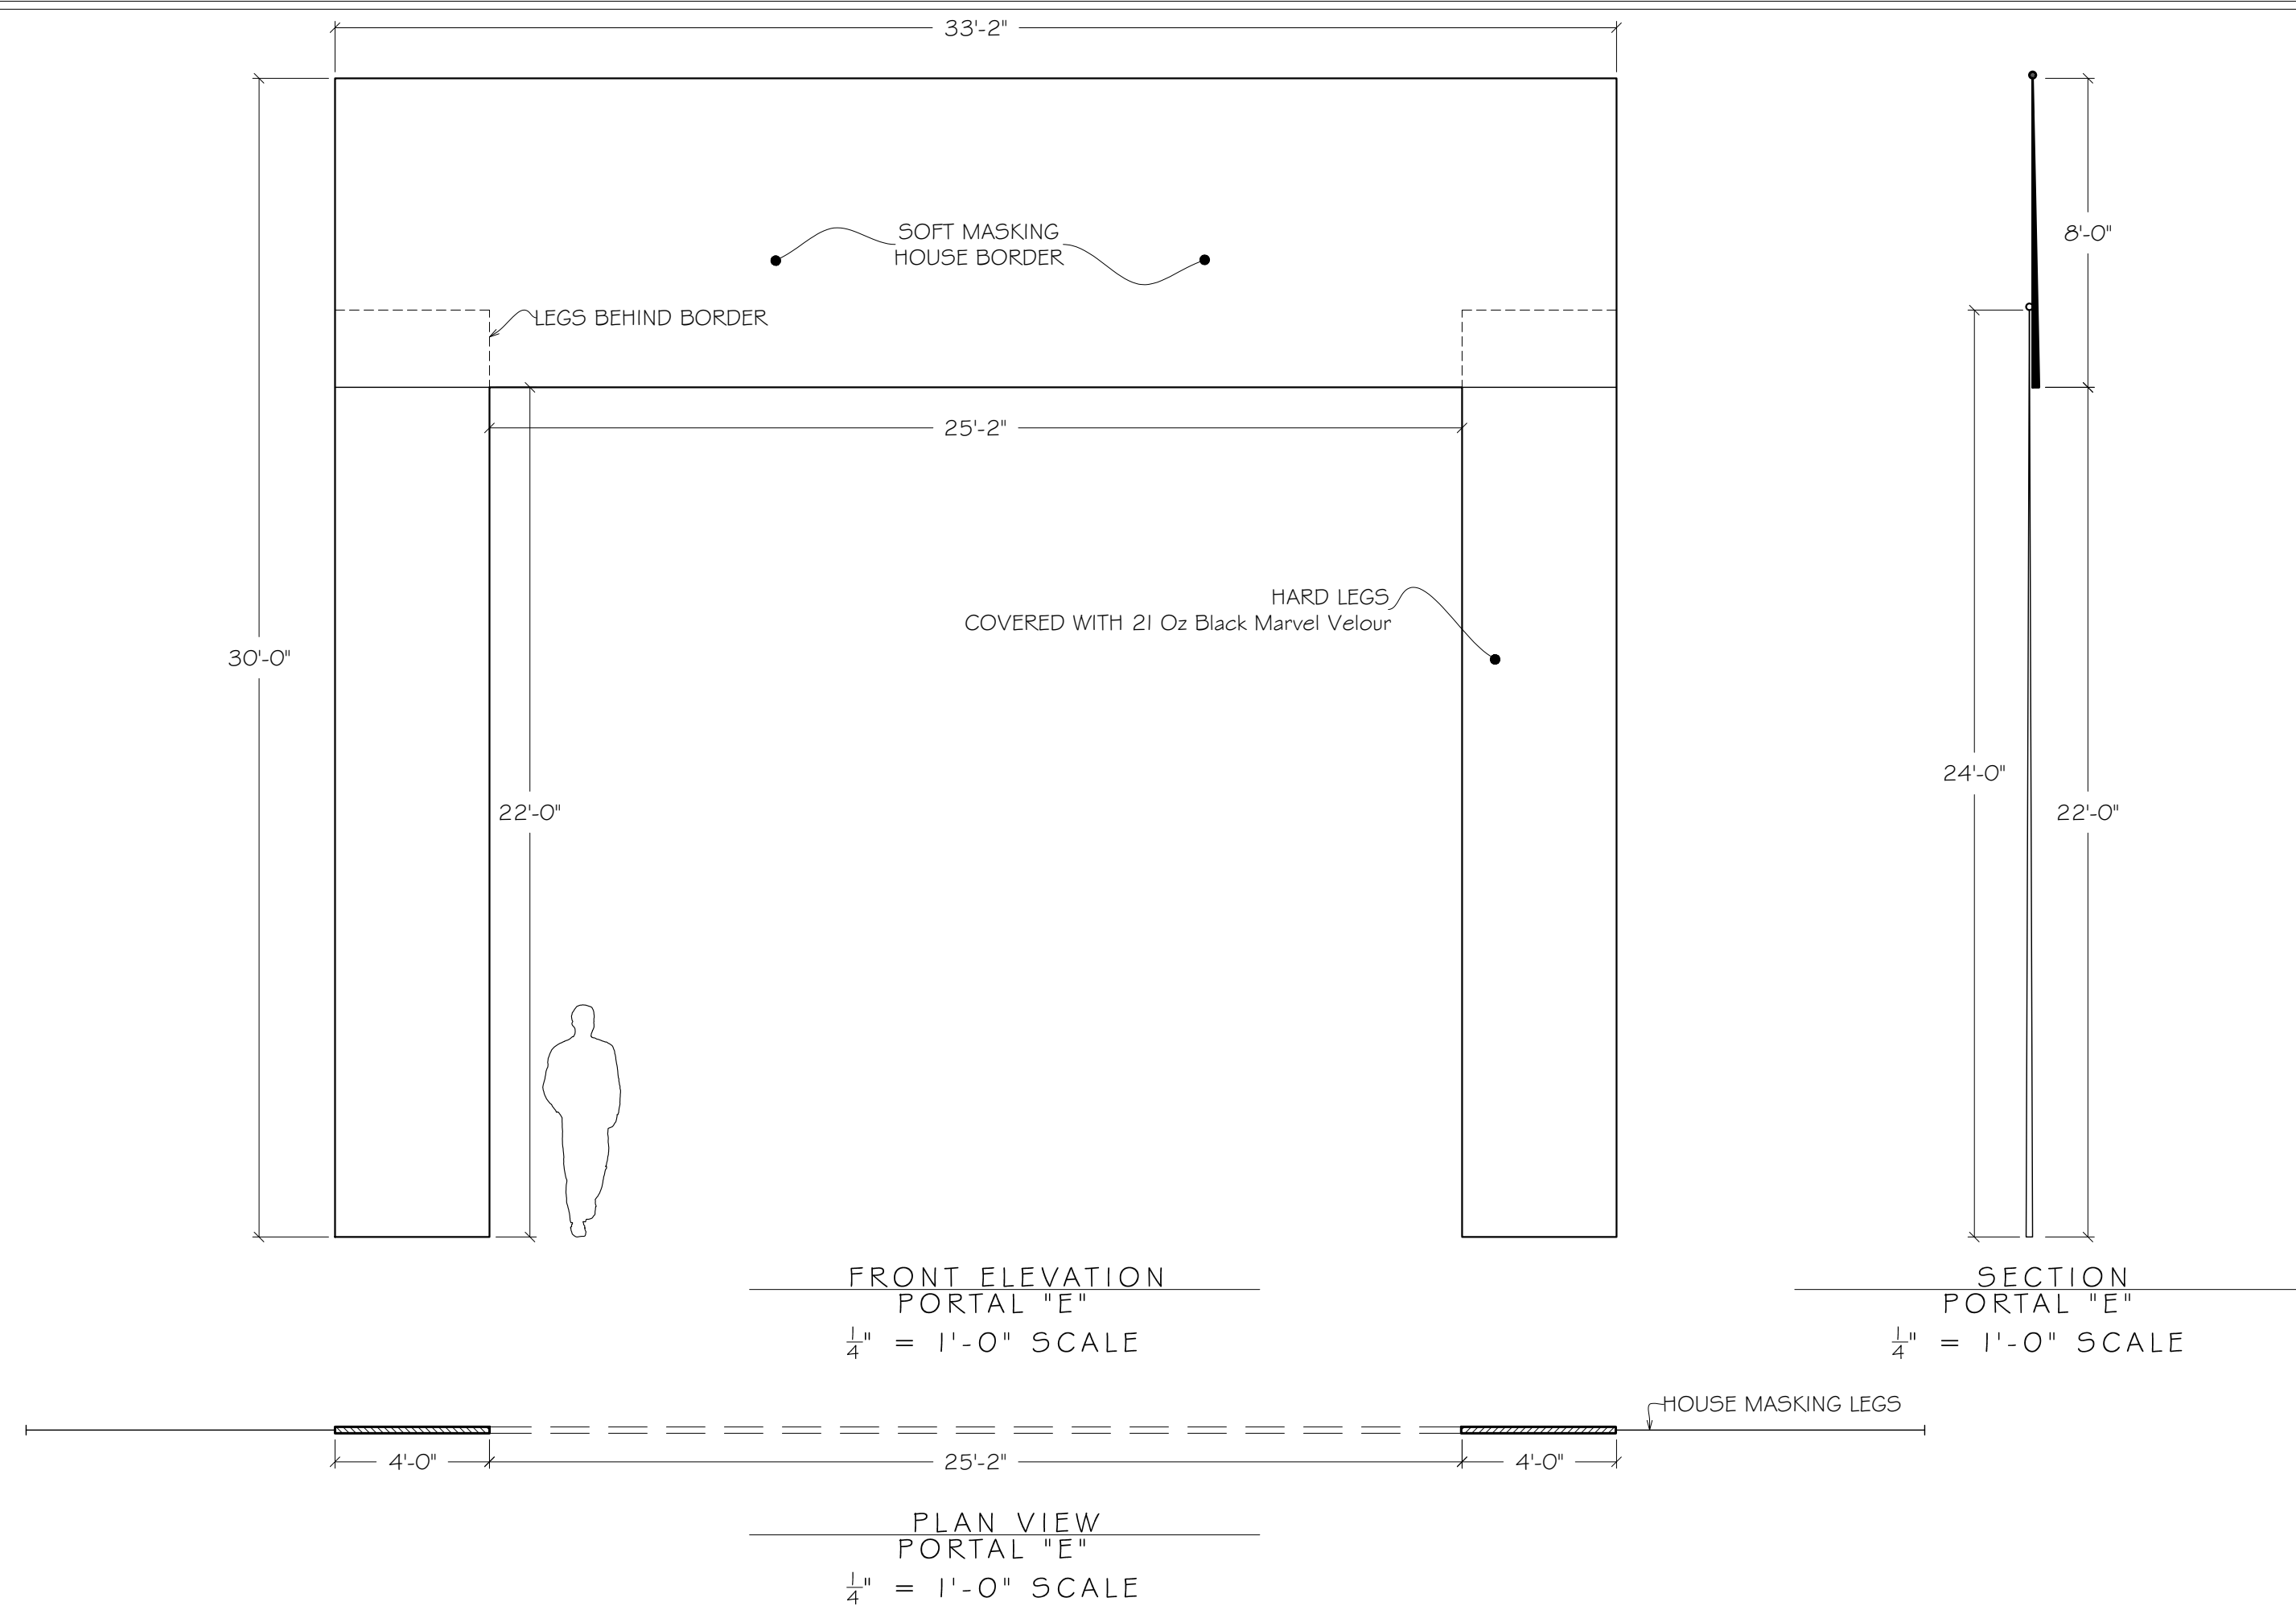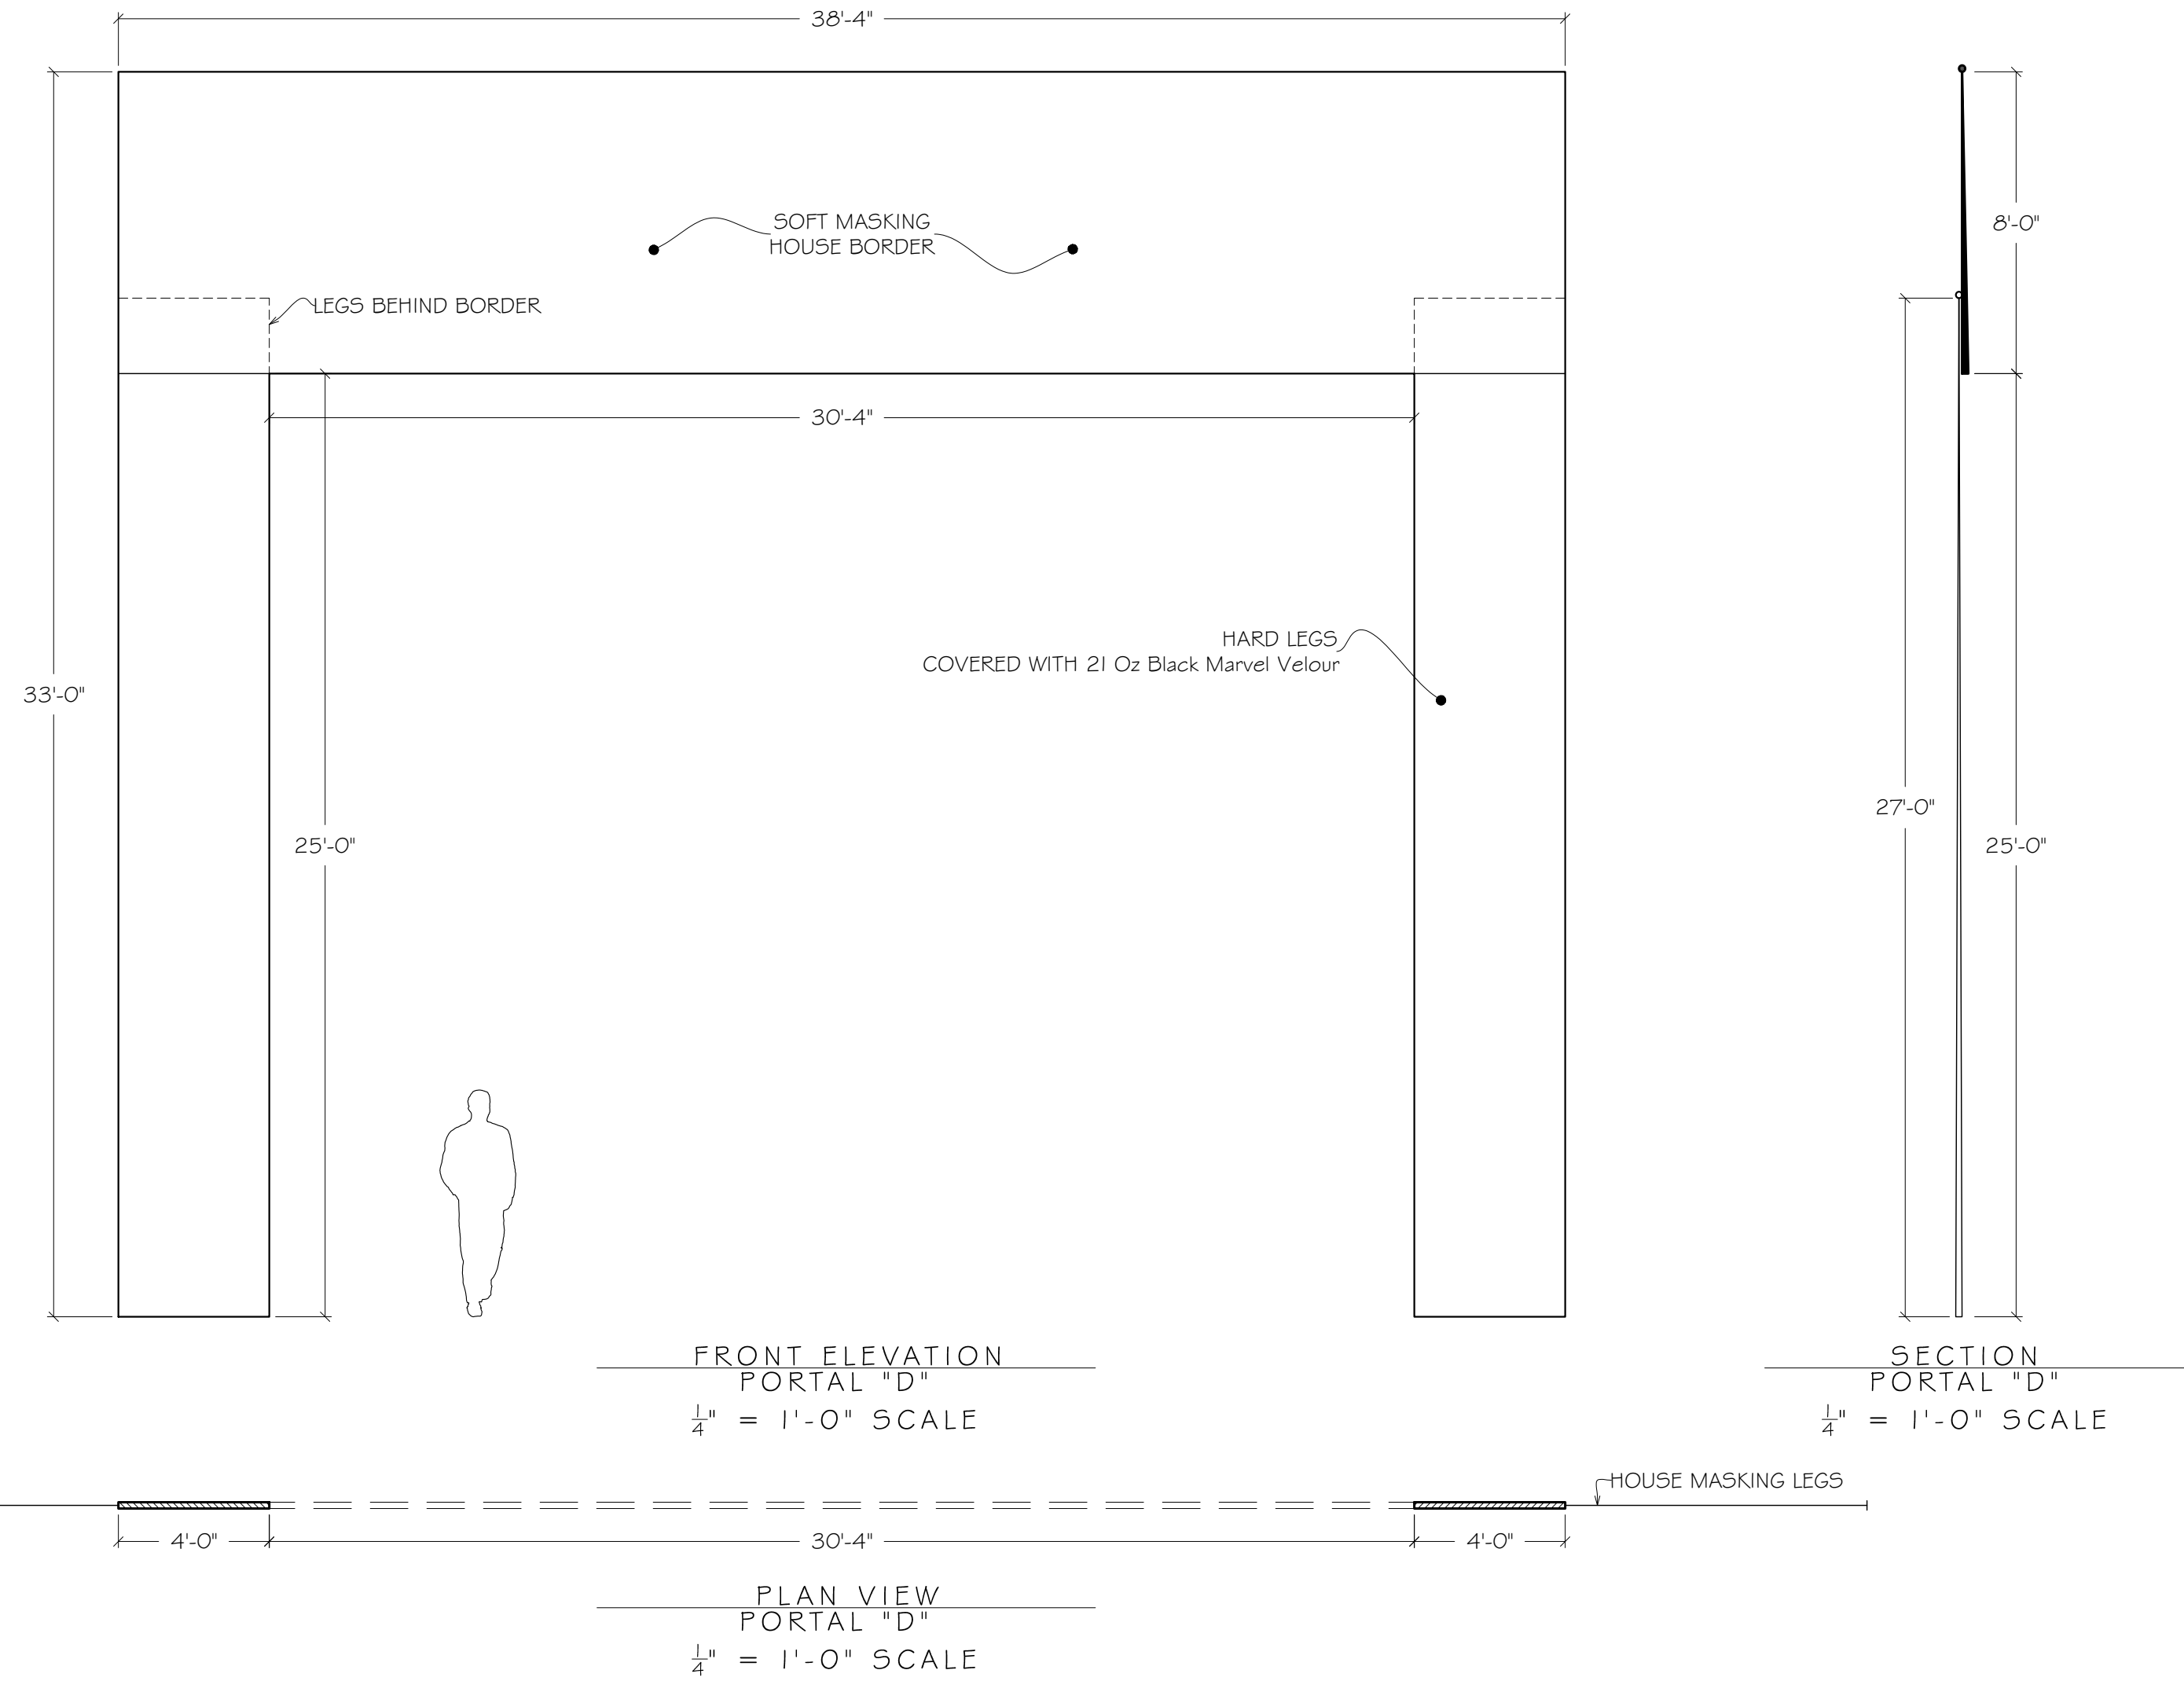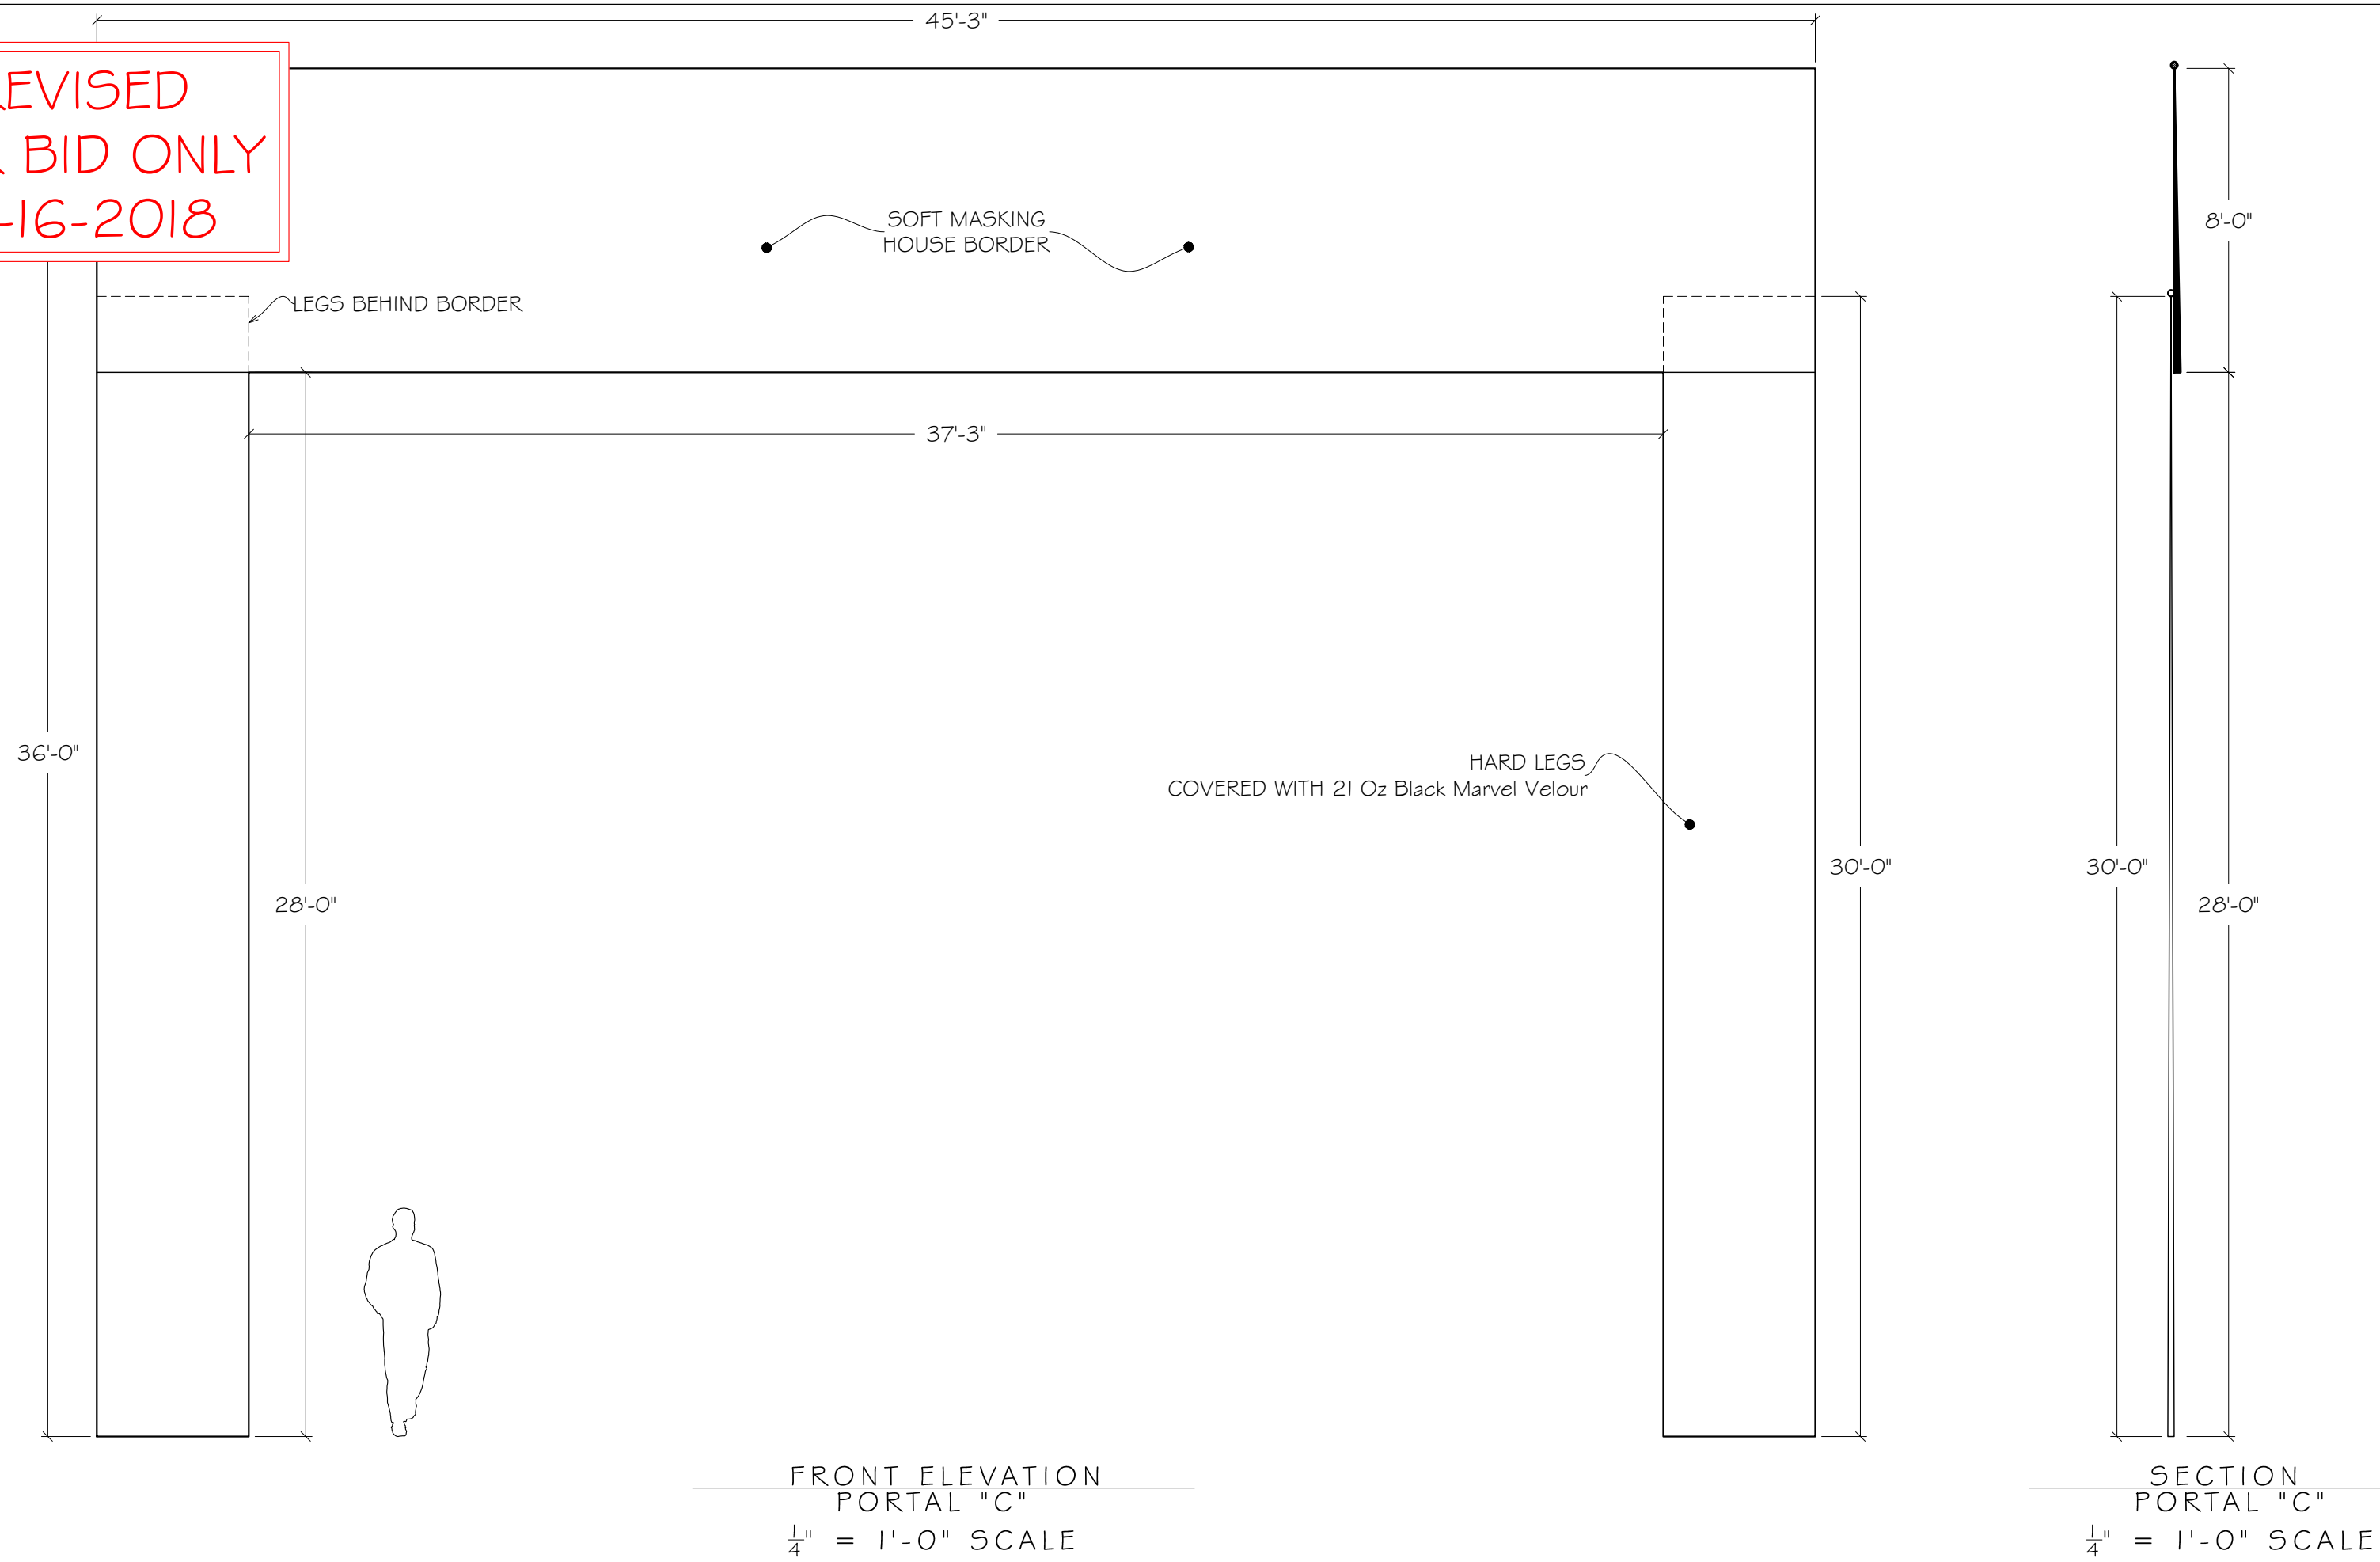

PORTAL "F" CUT

6
of 14 Plates

PLATE

NOTE: Drawings represent visual concepts and construction suggestions only. Designer is not responsible for determining structural appropriateness and all to ensure responsibility for proper engineering, construction and/or handling of items being produced or manufactured.

I DREAM
ELEVATIONS




KEVIN DEPINET
ADDRESS: 1609 SHERMAN AVE. EVANSTON, IL 60201
STUDIO: 847-869-6960 CELL: 317-222-7067

DIRECTED BY:
LP:
CLOTHES:
SOUND:

VALENTINE
THEATRE


REVISED
FOR BID ONLY
01-16-2018

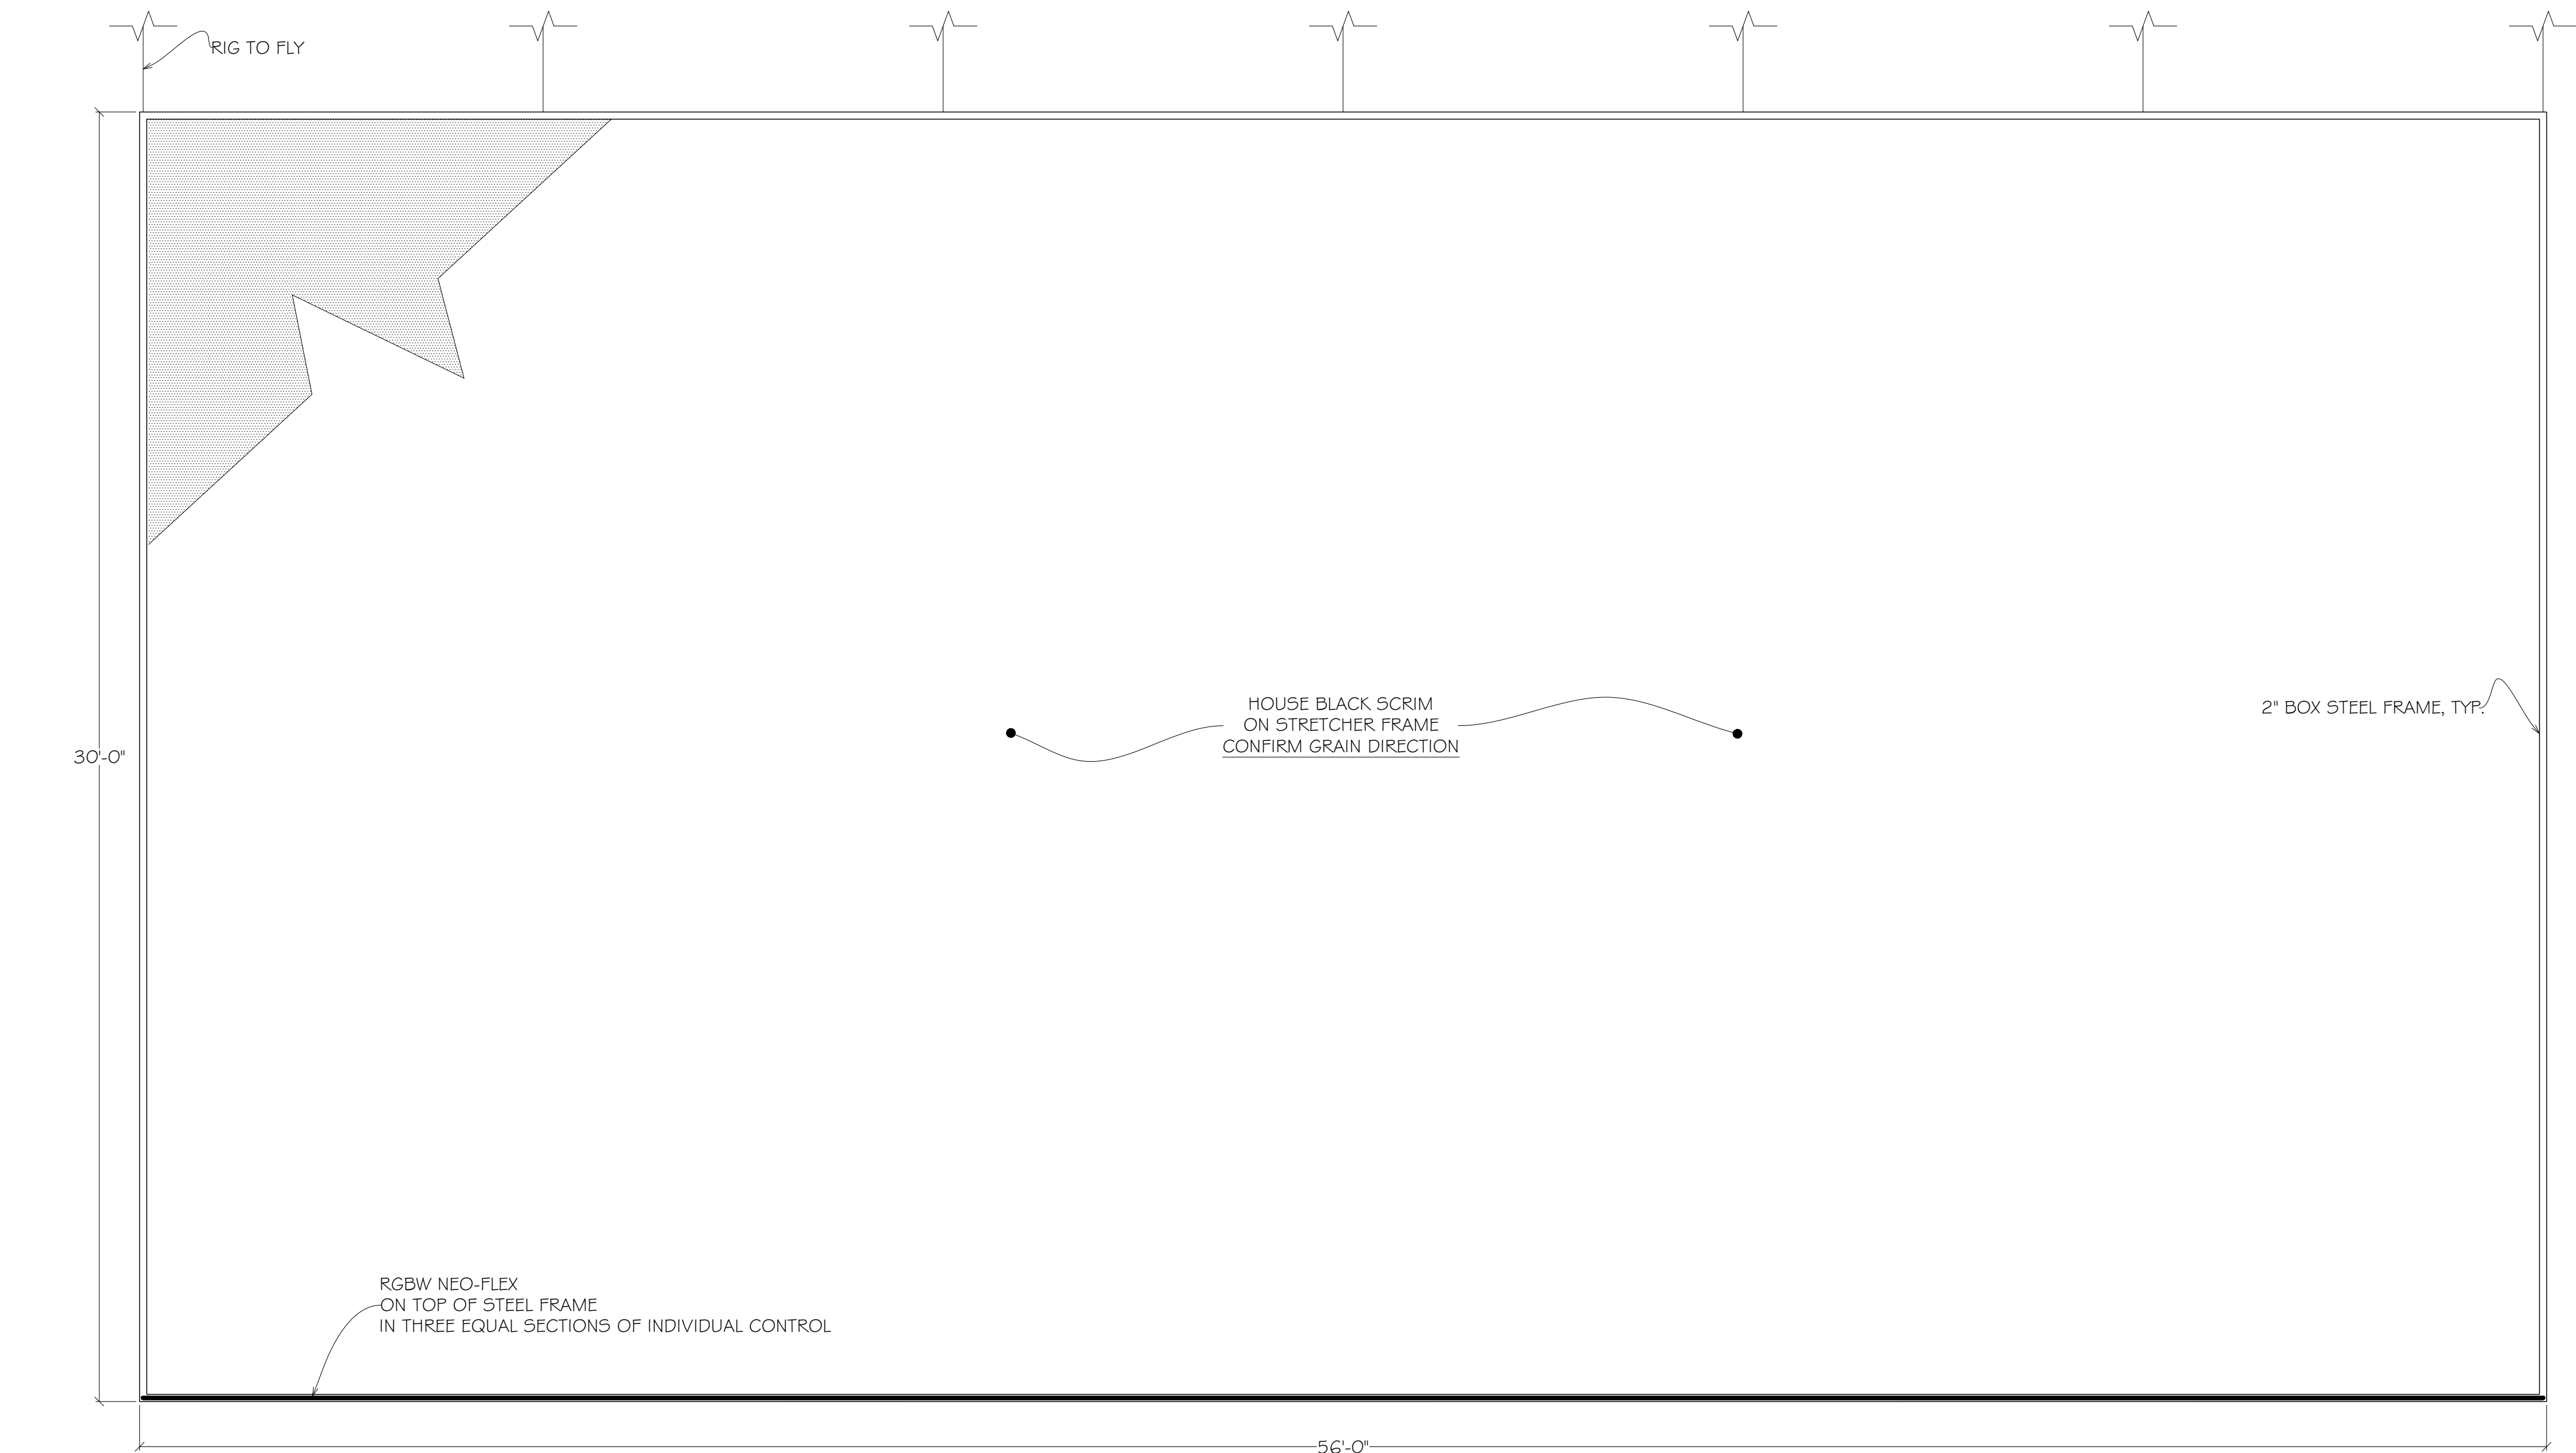

NOTE:
TEST MATERIALS IN SHOP
TO MINIMIZE MOIRE AND
MAXIMIZE PROJECTABILITY.

FRONT ELEVATION
IRIS HEADER
 $\frac{3}{8}$ " = 1'-0" SCALE


PLAN VIEW
IRIS HEADER
 $\frac{3}{8}$ " = 1'-0" SCALE

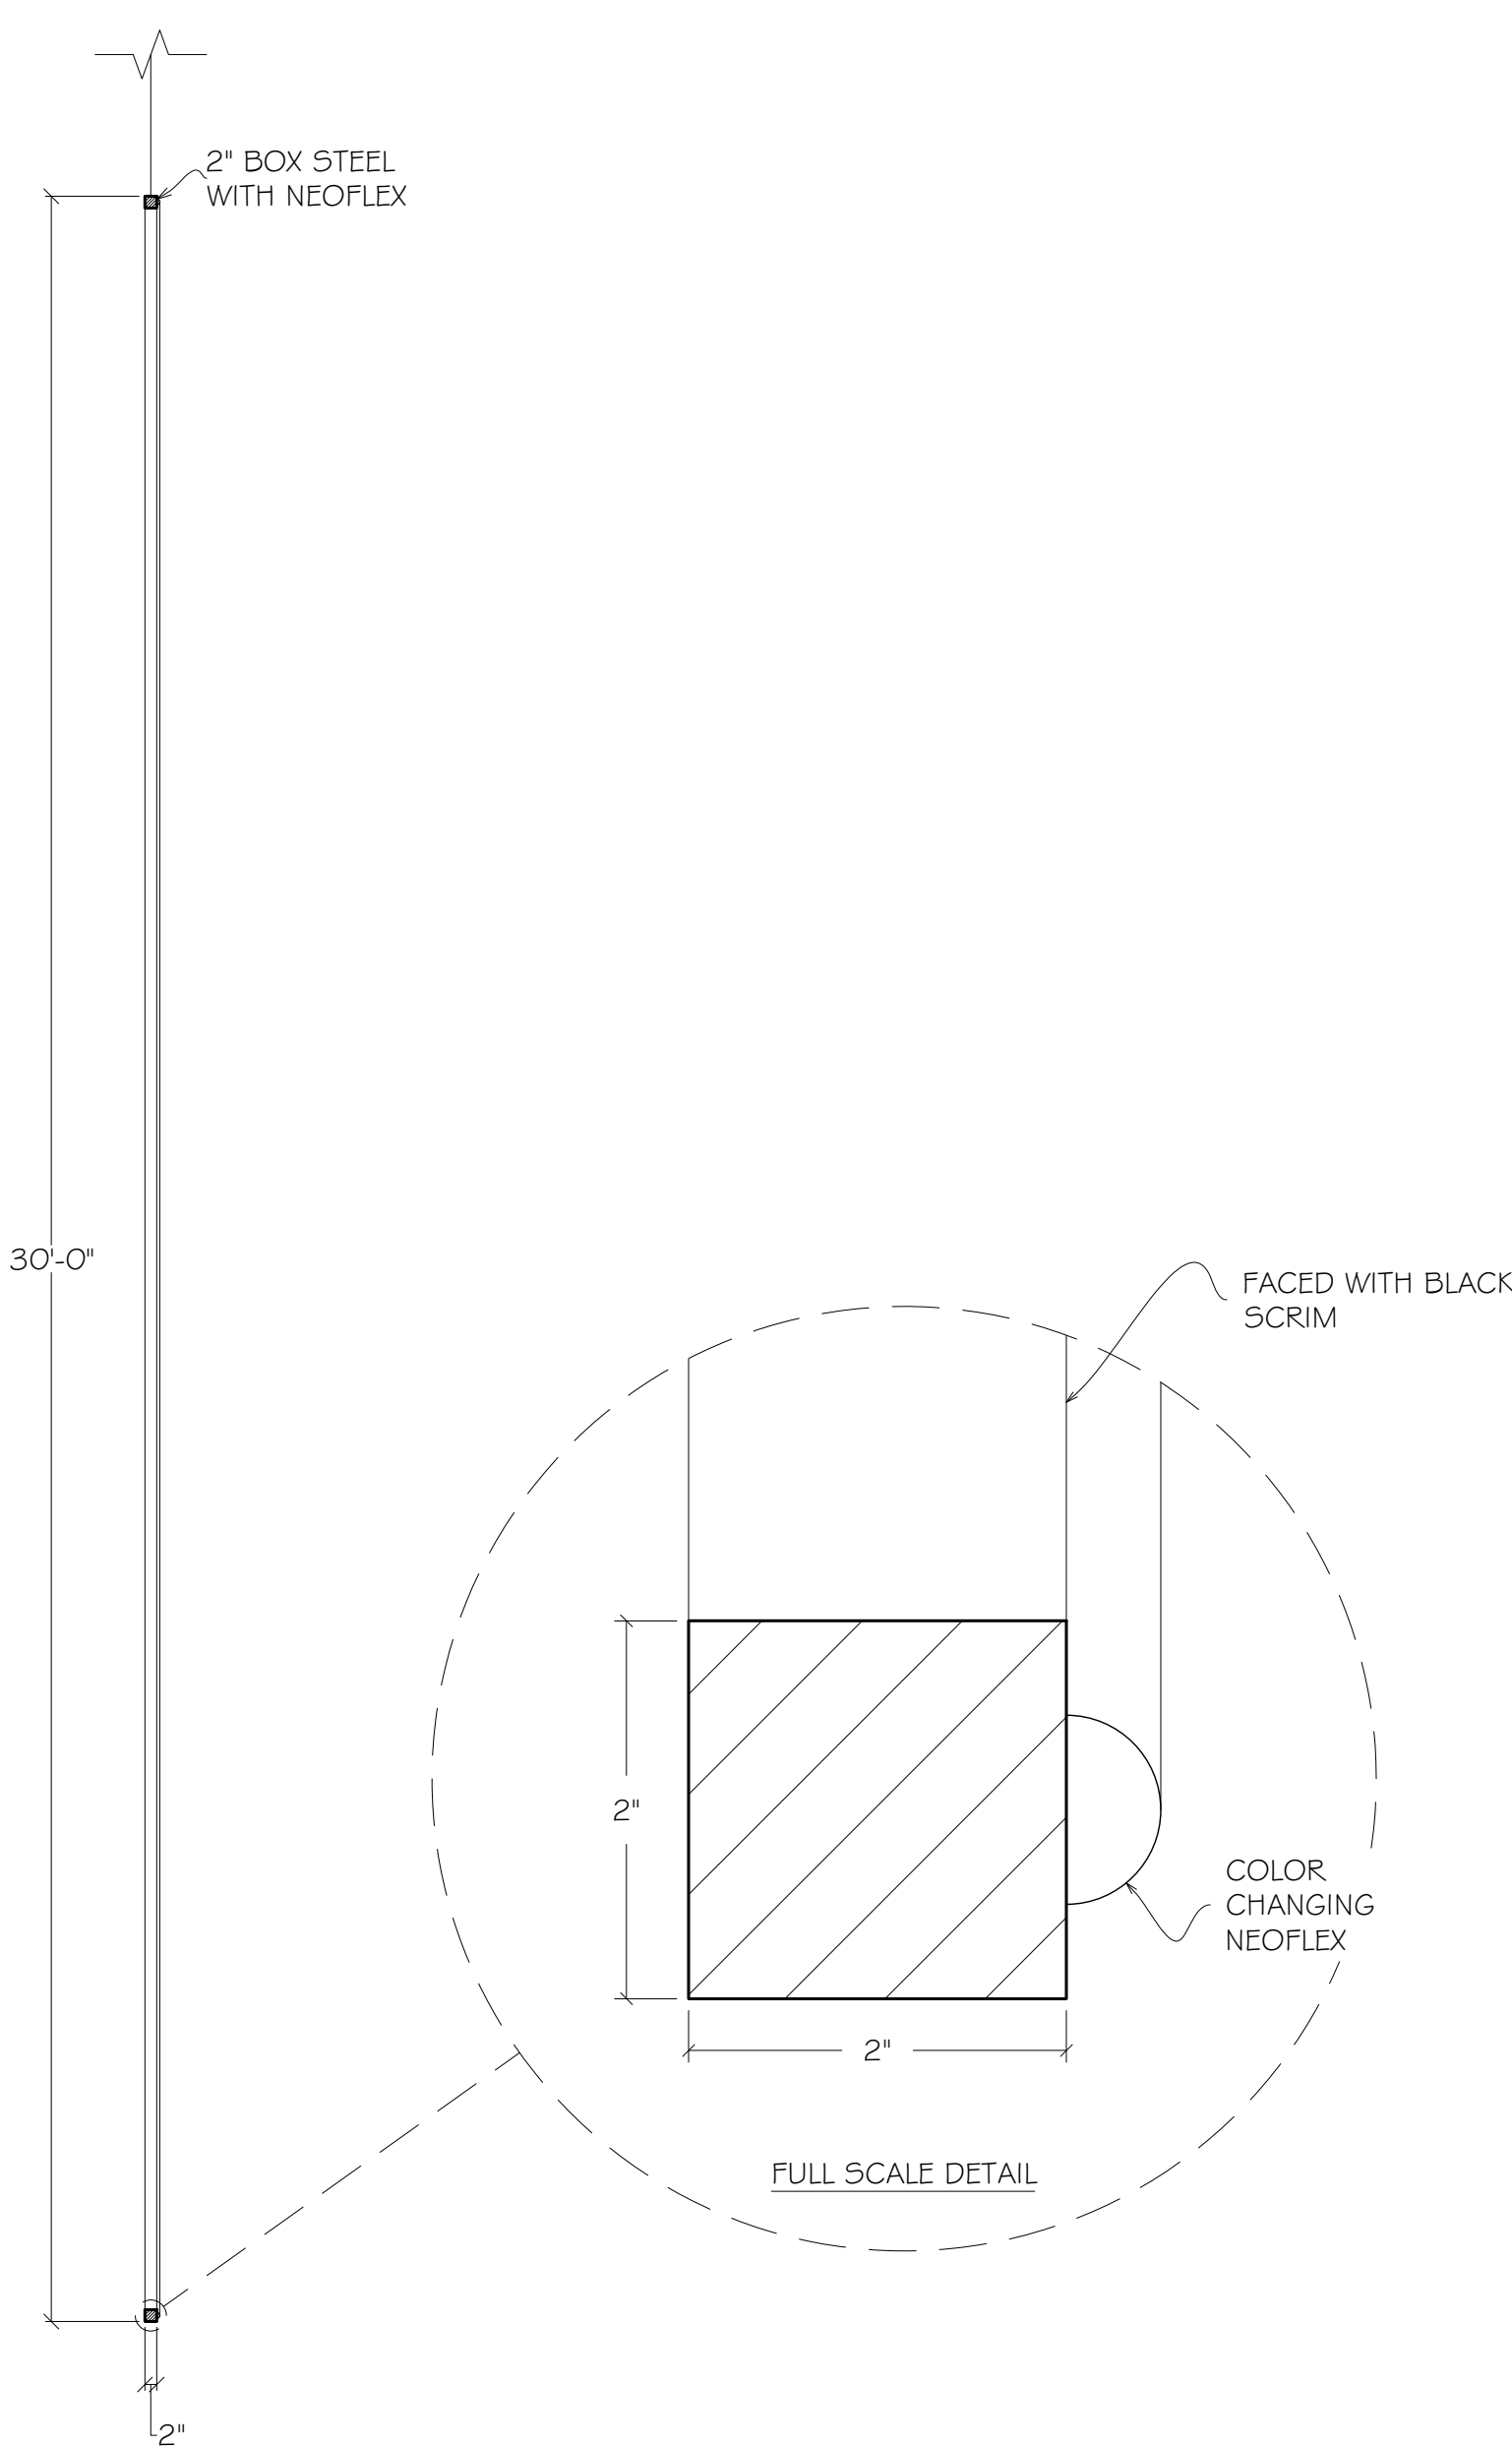

CENTER LINE SECTION
IRIS HEADER
 $\frac{3}{8}$ " = 1'-0" SCALE

NOTE: Drawings represent visual concepts and construction suggestions only. Designer is not liable to determine structural appropriateness and will not assume responsibility for improper engineering, construction and/or handling of items being produced or manufactured.


**I DREAM
ELEVATIONS**
DRAWING: 1/2" = 1'-0" OR AS NOTED
DATE: 10-26-2017
DESIGNED BY: CR

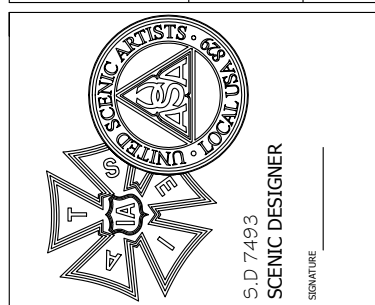


KEVIN DEPINET
ADDRESS: 1609 SHERMAN AVE. EVANSTON, IL 60201
STUDIO: 847-869-6960 CELL: 317-229-7067
DIRECTED BY:
L.P.
CLOTHES:
SOUND?

**VALENTINE
THEATRE**

REVISED
FOR BID ONLY
01-16-2018

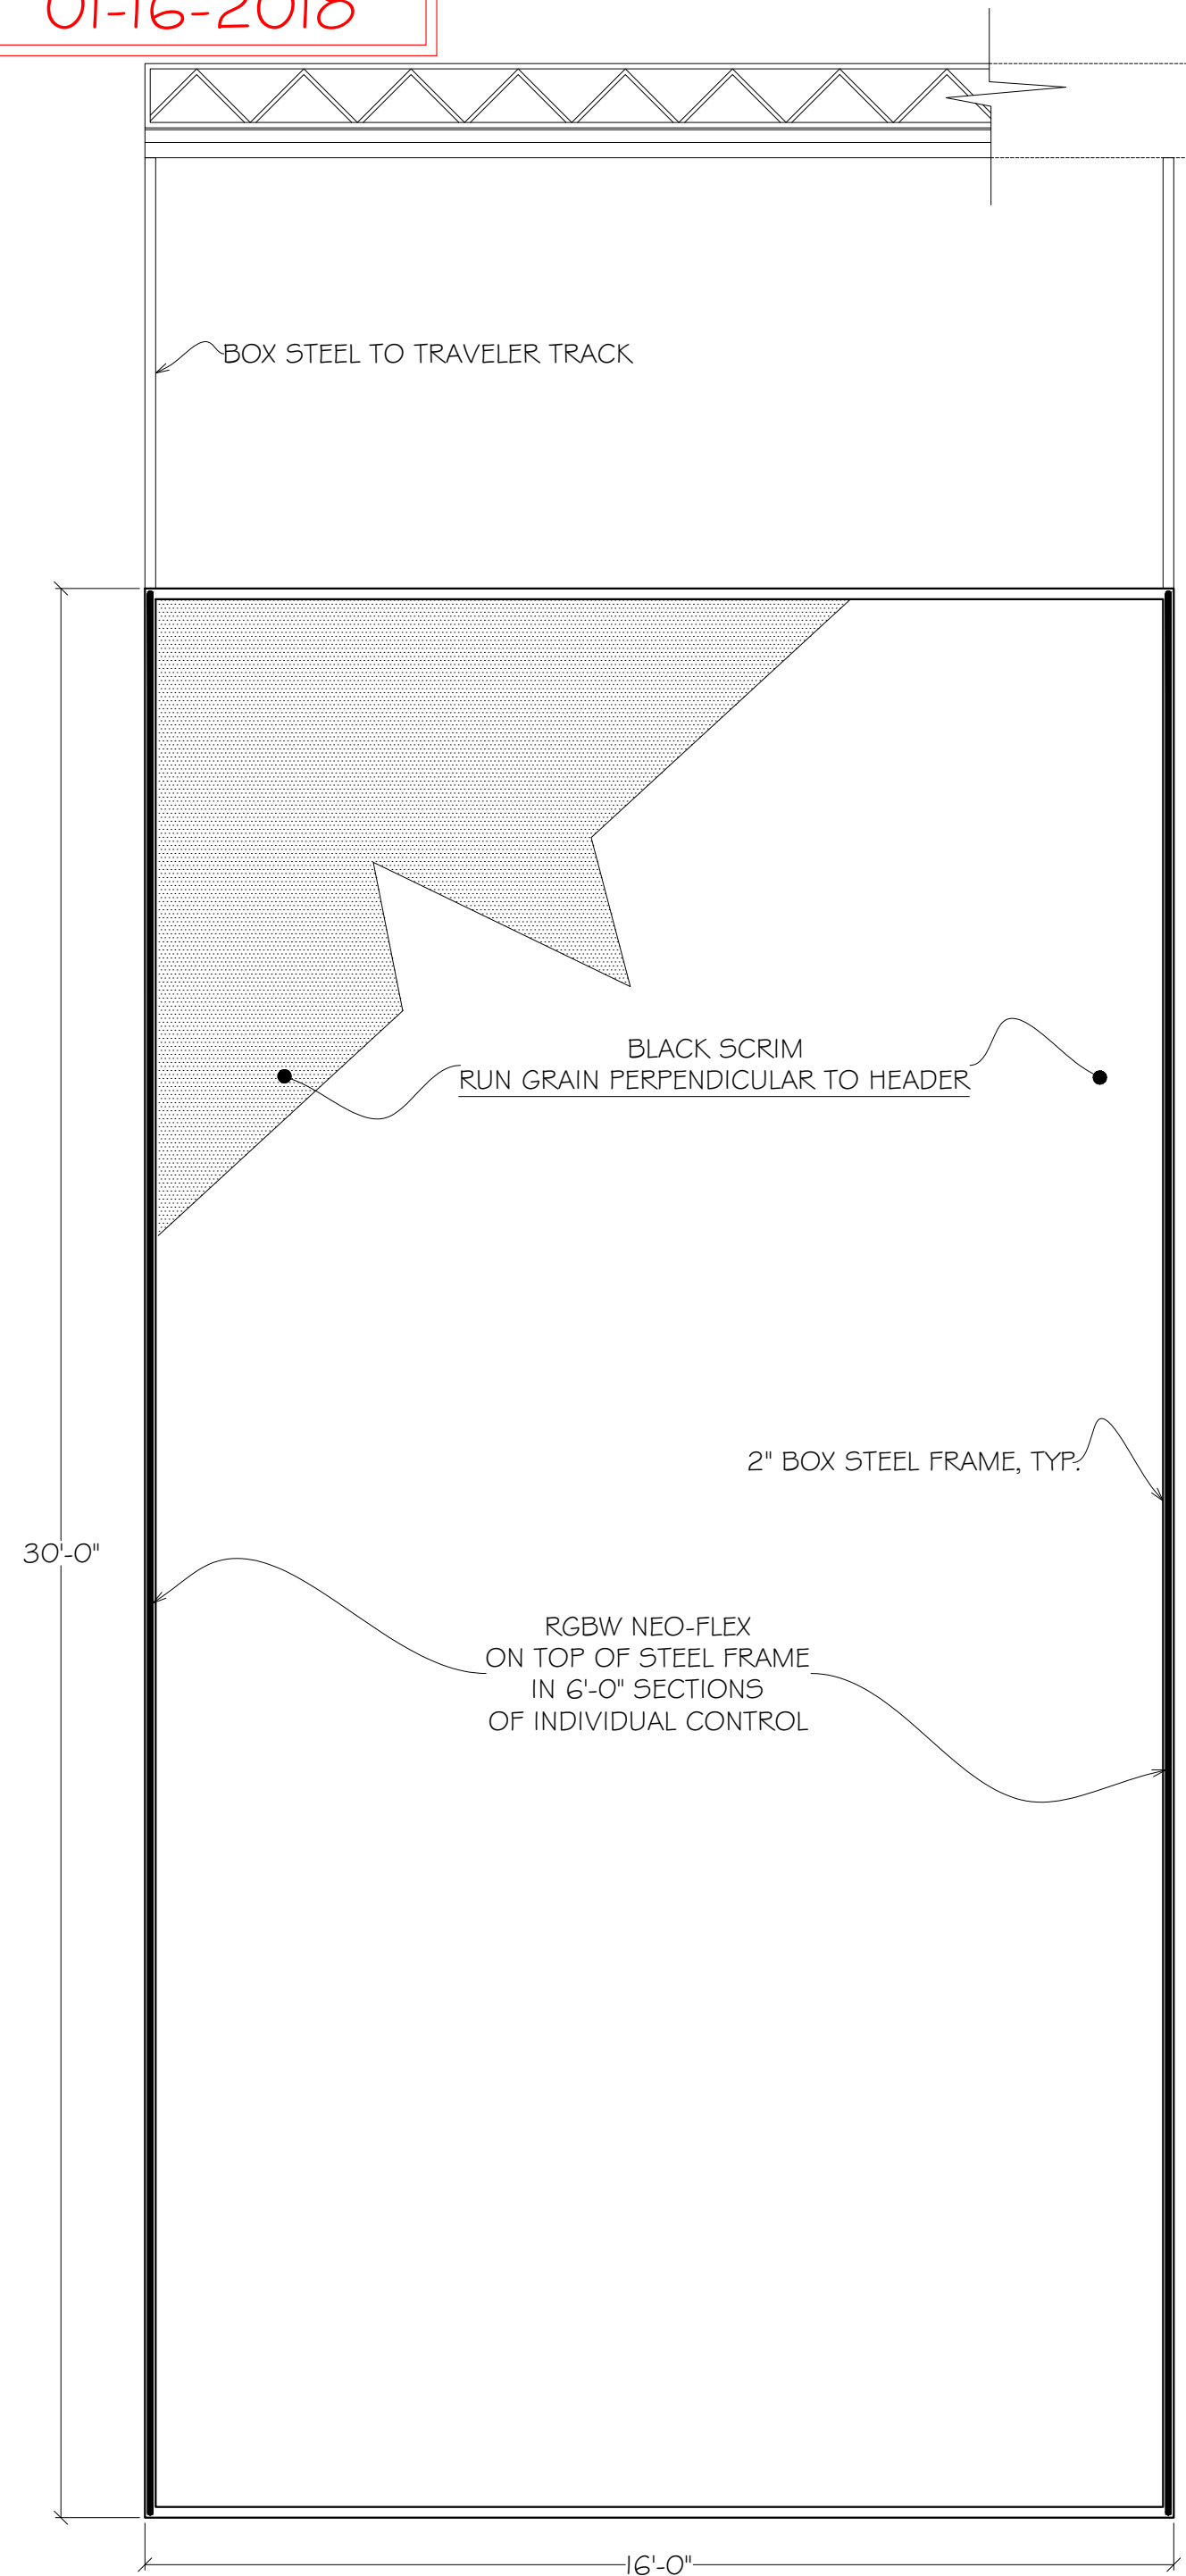

FRONT ELEVATION
S.R. SLIDER SCRIM PANEL
 $\frac{3}{8}'' = 1'-0''$ SCALE

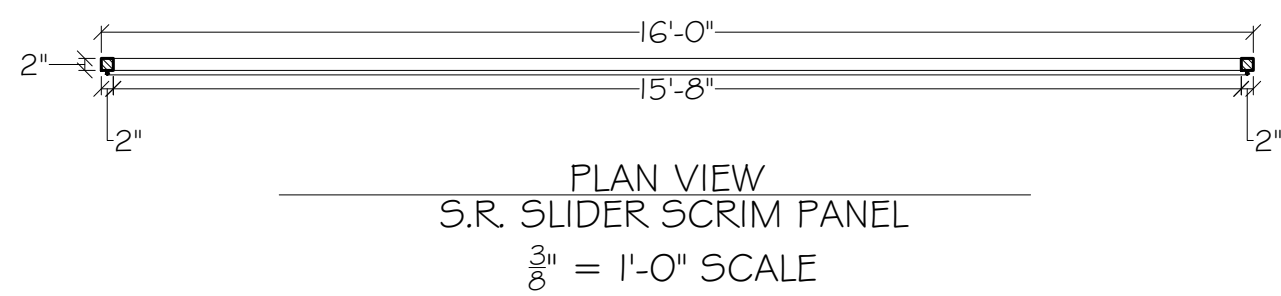


PLAN VIEW
S.R. SLIDER SCRIM PANEL
 $\frac{3}{8}'' = 1'-0''$ SCALE


SLIDERS ARE INDEPENDENTLY OPERATED, COMPUTER CONTROLLED TO TRACK, # PASS EACH OTHER

NOTE: EACH SLIDER MUST BE ABLE TO TRAVEL THE ENTIRE WIDTH OF THE PORTAL OPENING


NOTE:
CONFIRM GRAIN DIRECTION
OF HOUSE SCRIMS.
RUN SCRIM ON SLIDER
PANELS PERPENDICULAR TO
HOUSE SCRIM.

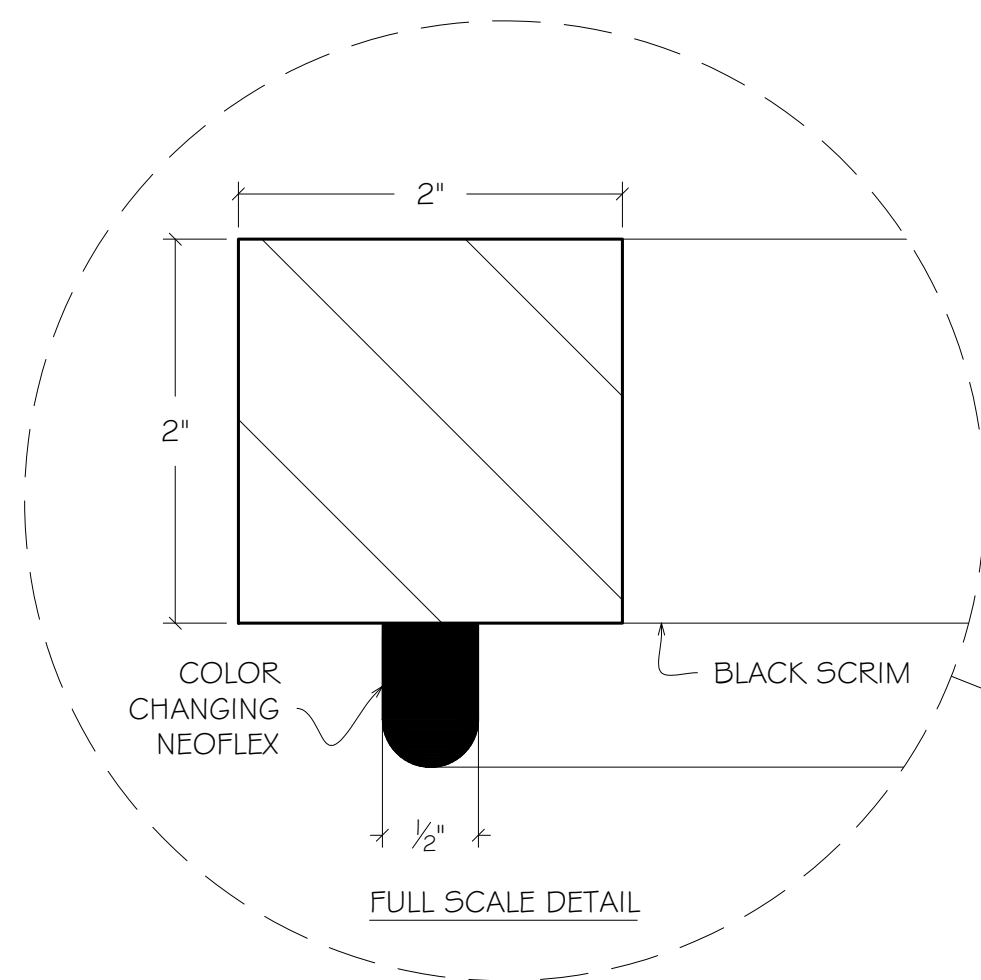


FULL SCALE DETAIL

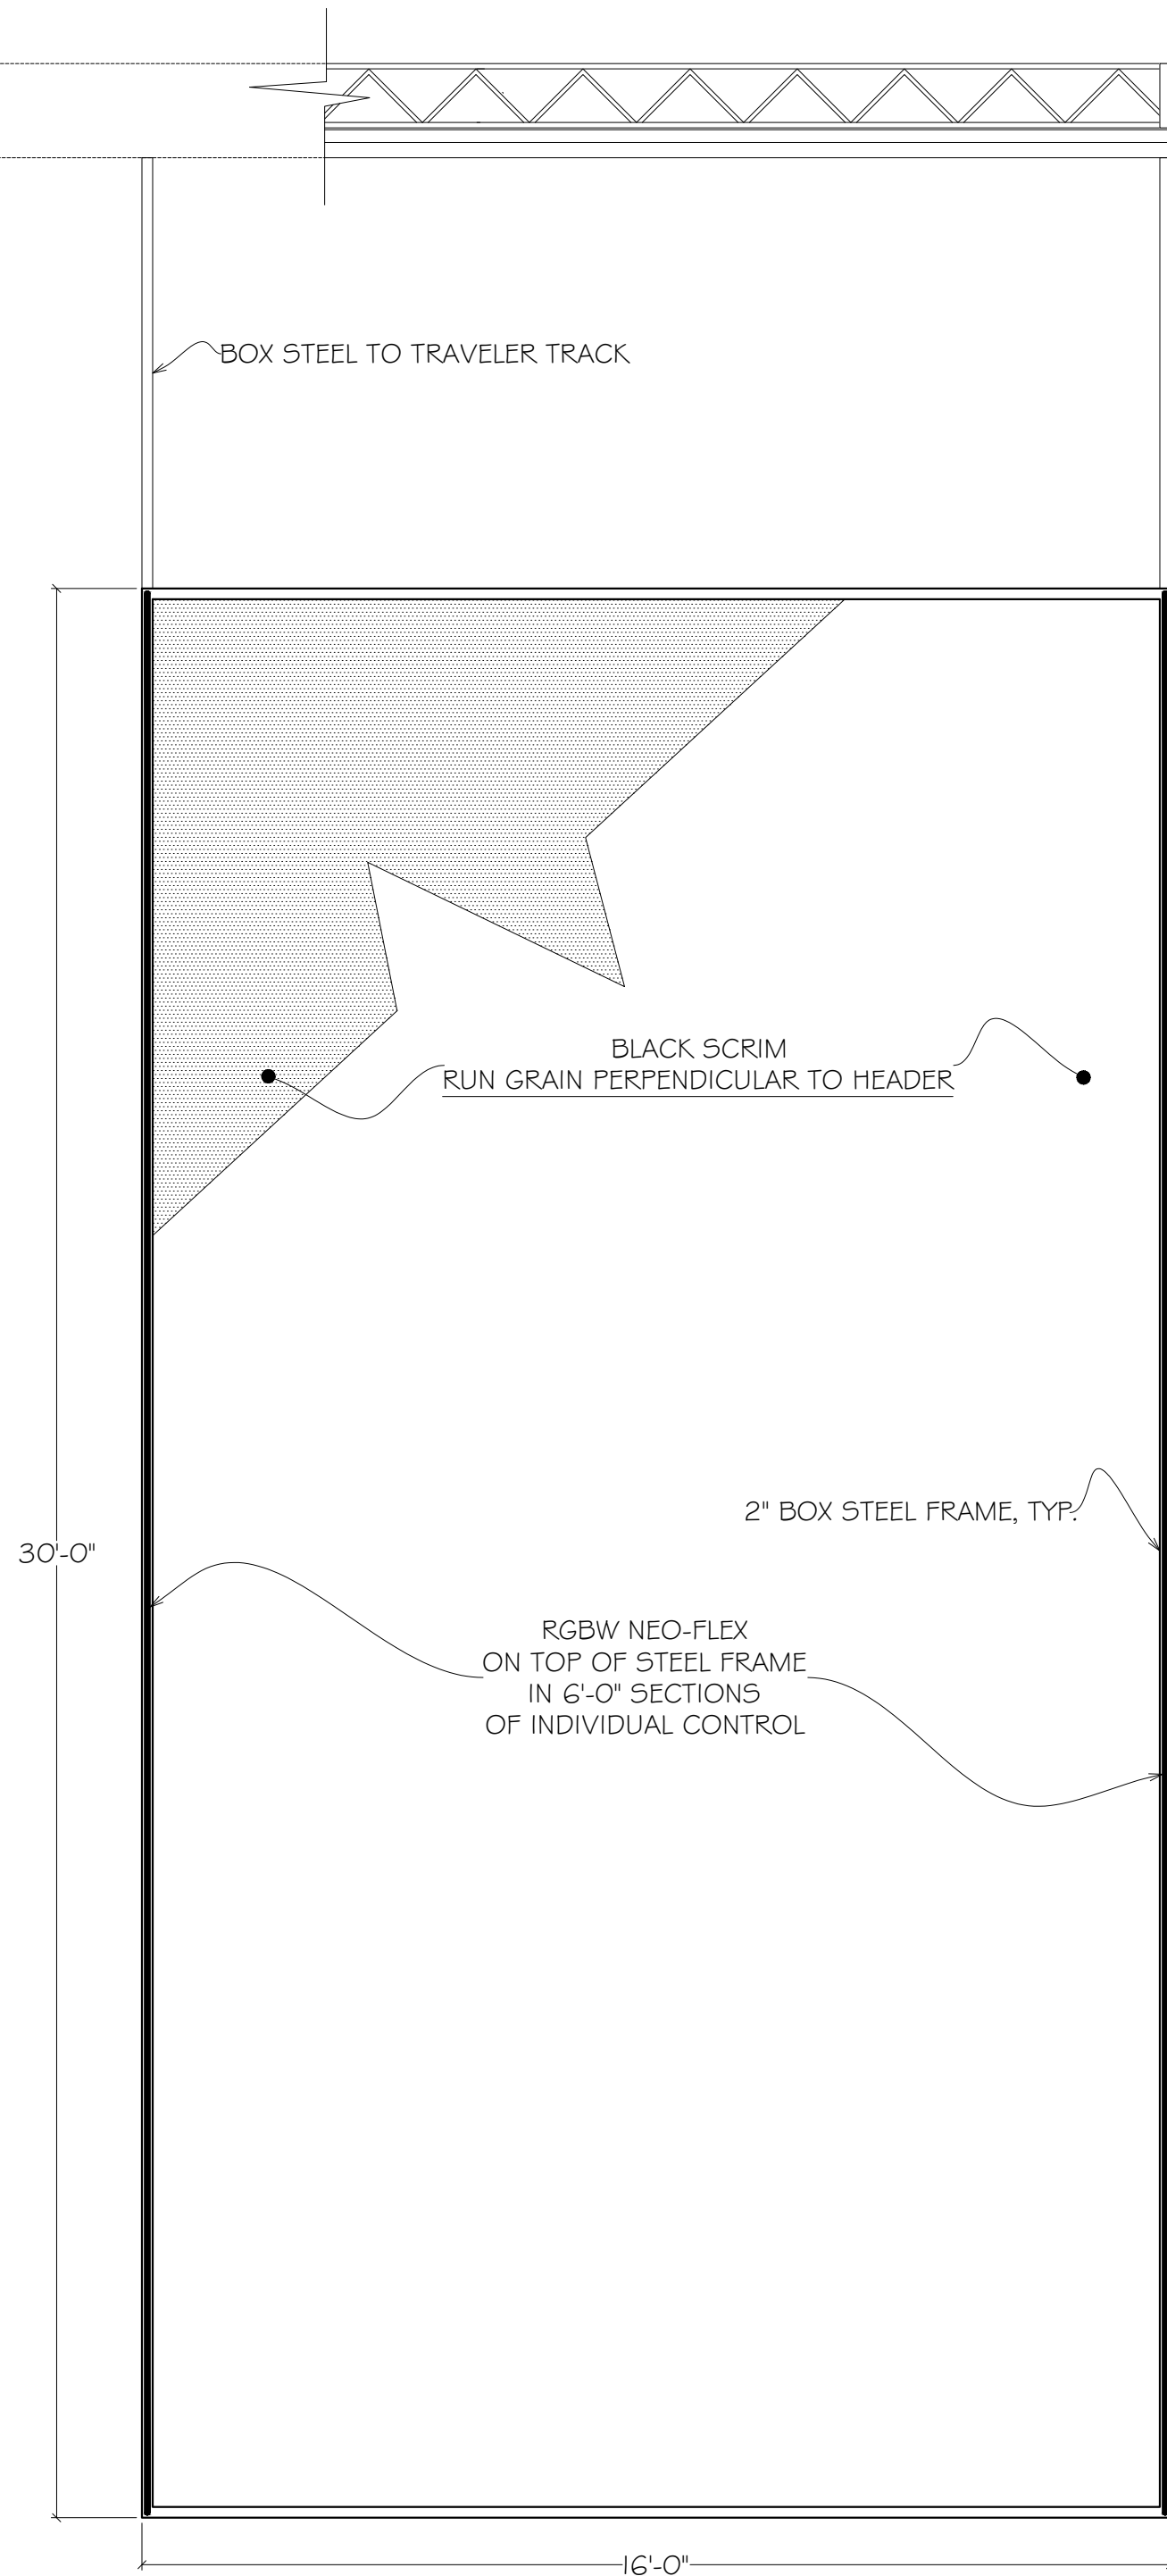

FRONT ELEVATION
S.L. SLIDER SCRIM PANEL
 $\frac{3}{8}'' = 1'-0''$ SCALE

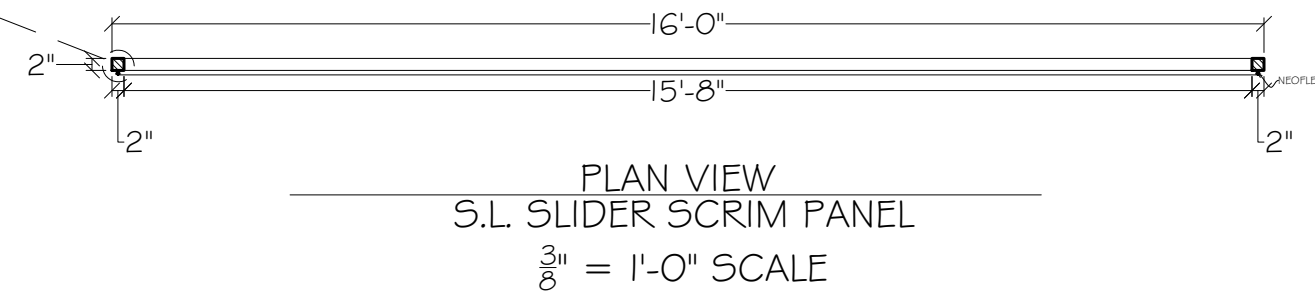


PLAN VIEW
S.L. SLIDER SCRIM PANEL
 $\frac{3}{8}'' = 1'-0''$ SCALE

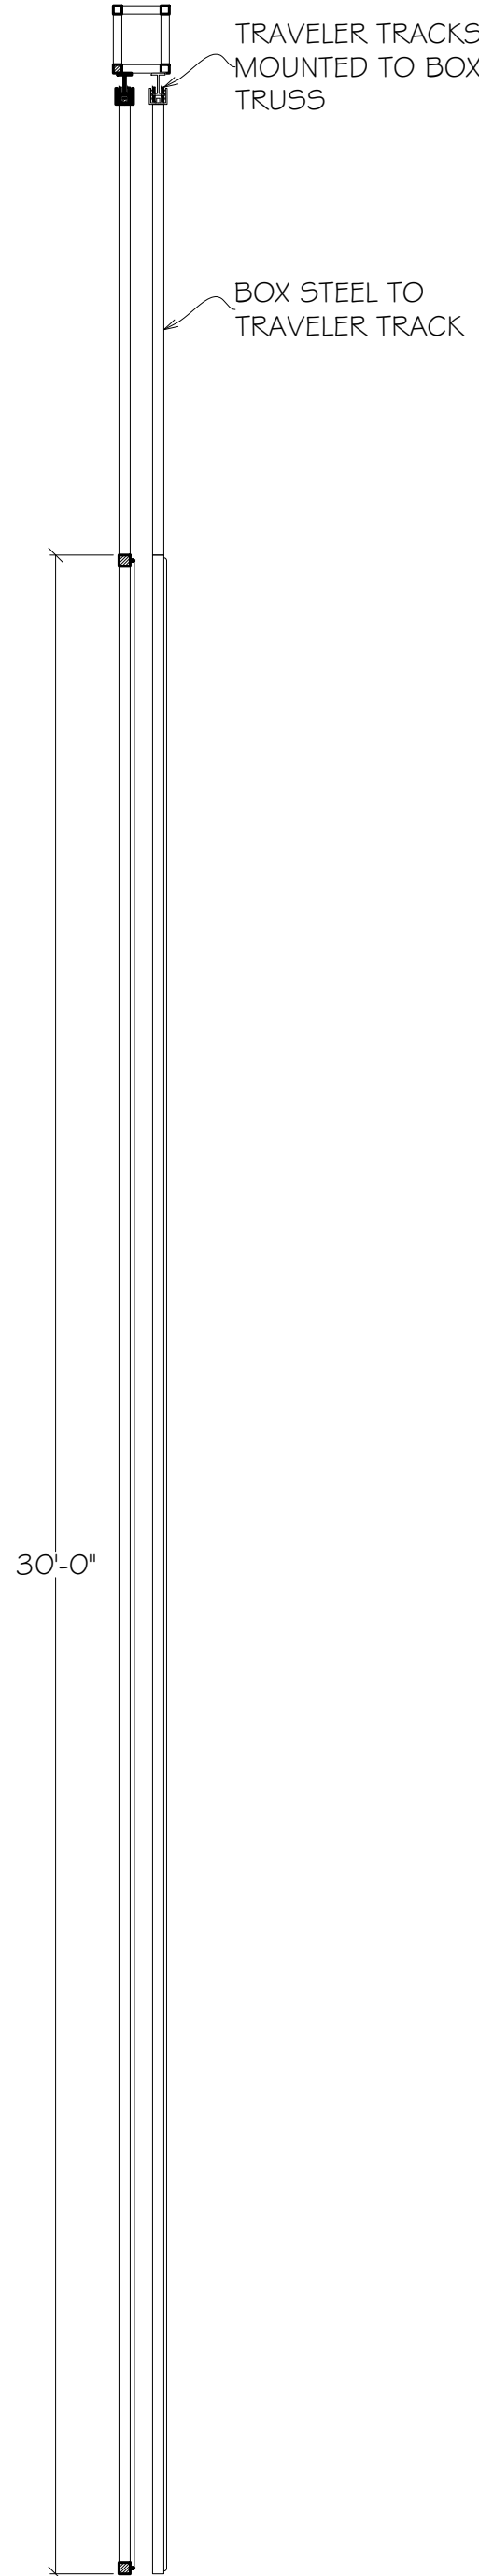


SECTION VIEW
SLIDER SCRIM PANELS
 $\frac{3}{8}'' = 1'-0''$ SCALE

I DREAM ELEVATIONS		PLATE 8 of 14 Plates
NOTE: Drawings represent visual concepts and construction suggestions only. Designer is not liable to determine structural appropriateness and will not assume responsibility for improper engineering, construction and/or handling of items being produced or manufactured.		
DRAWING: 1/2" = 1'-0" OR AS NOTED		DATE: 10-26-2017
SCALE: 1/2" = 1'-0" OR AS NOTED		DESIGNED BY: CR
KEVIN DEPINET ADDRESS: 1609 SHERMAN AVE. EVANSTON, IL 60201 STUDIO: 847-869-6960 CELL: 317-229-7067		DIRECTED BY: L.P. CLOTHES: SOUND:
VALENTINE THEATRE		


REVISED
FOR BID ONLY
01-16-2018

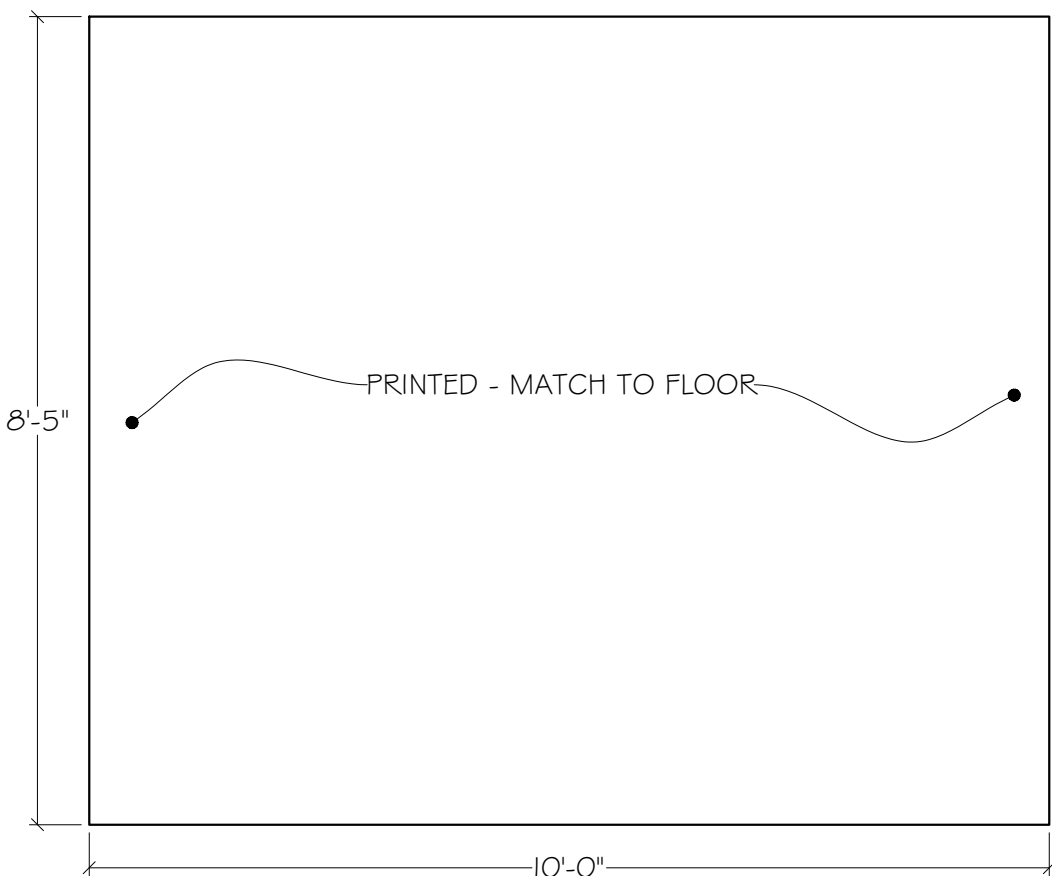


FRONT ELEVATION
HOTEL FACADE
1/2" = 1'-0" SCALE

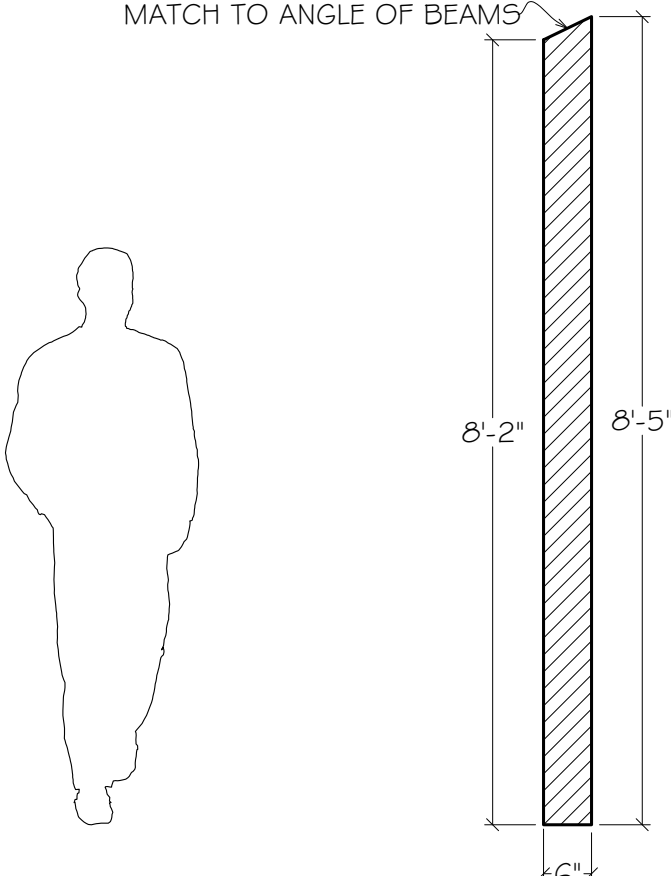


SECTION Y-Y
HOTEL FACADE
1/2" = 1'-0" SCALE

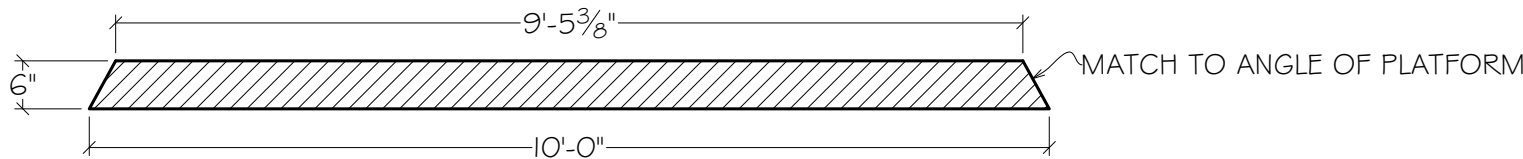


PLAN VIEW
HOTEL FACADE
1/2" = 1'-0" SCALE

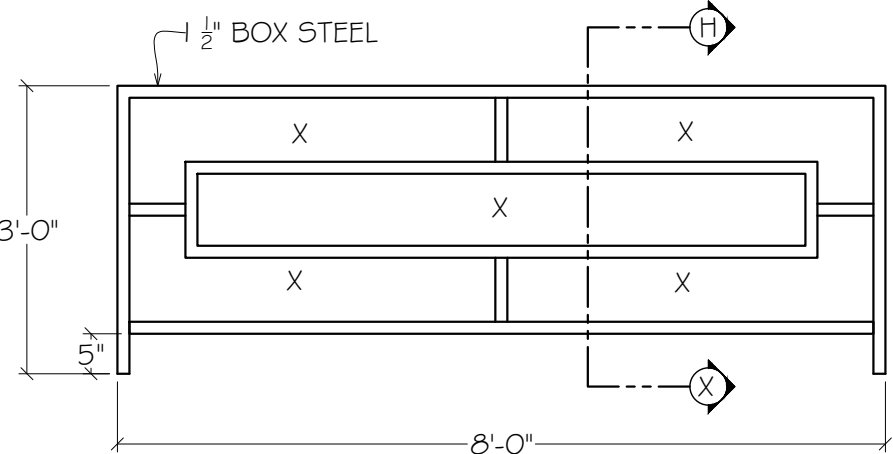

FRONT ELEVATION
HOTEL BALCONY RAILING
1/2" = 1'-0" SCALE

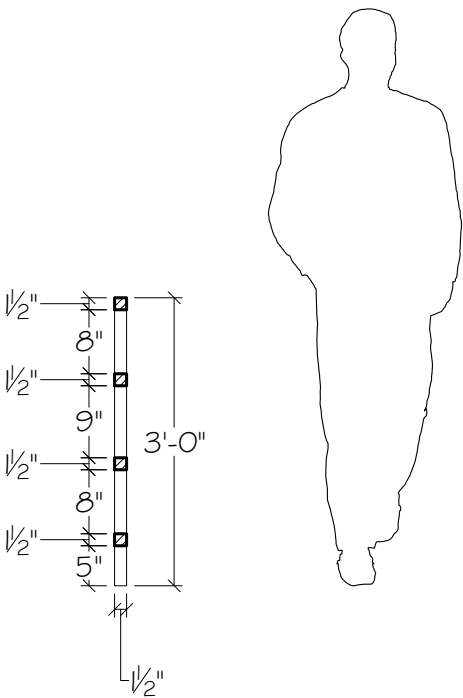

SECTION X-X
HOTEL BALCONY RAILING
1/2" = 1'-0" SCALE

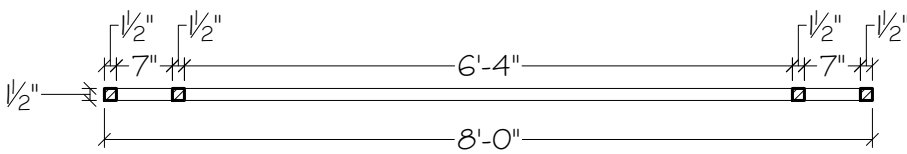

PLAN VIEW
HOTEL BALCONY RAILING
1/2" = 1'-0" SCALE

NOTE: Drawings represent visual concepts and construction suggestions only. Designer is not liable to determine structural appropriateness and will not assume responsibility for improper engineering, construction and/or loading of items being produced or manufactured.


I DREAM
ELEVATIONS
DRAWING: 1/2" = 1'-0" OR AS NOTED
DATE: 10-26-2017
DESIGNED BY: CR




KEVIN DEPINET
ADDRESS: 1609 SHERMAN AVE. EVANSTON, IL 60201
STUDIO: 847-869-6960 CELL: 317-229-7067
DIRECTED BY:
LP:
CLOTHES:
SOUND:

VALENTINE
THEATRE

REVISED
FOR BID ONLY
01-16-2018

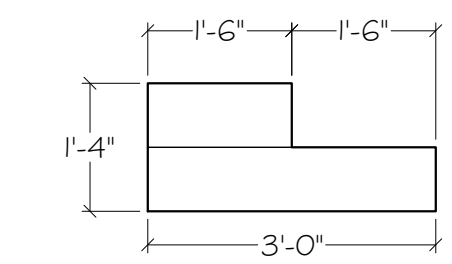


FRONT ELEVATION
STAIRCASE "Z"
 $\frac{1}{2}" = 1'-0"$ SCALE

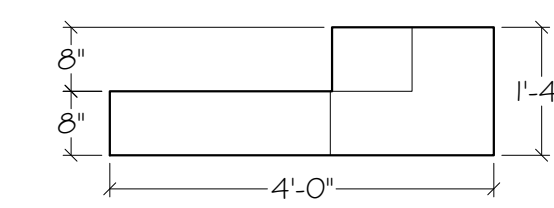


FRONT ELEVATION
STAIRCASE "Z"
 $\frac{1}{2}" = 1'-0"$ SCALE


- NOTES:
1. STAGE RIGHT STAIRS SHOWN.
 2. BUILD TWO, REVERSE # REPEAT FOR STAGE LEFT.
 3. ALL SURFACES BLACK.

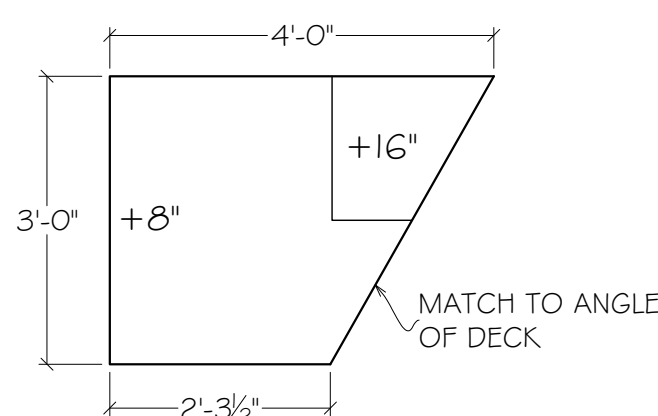

FRONT ELEVATION
STAIRCASE "Z"
 $\frac{1}{2}" = 1'-0"$ SCALE

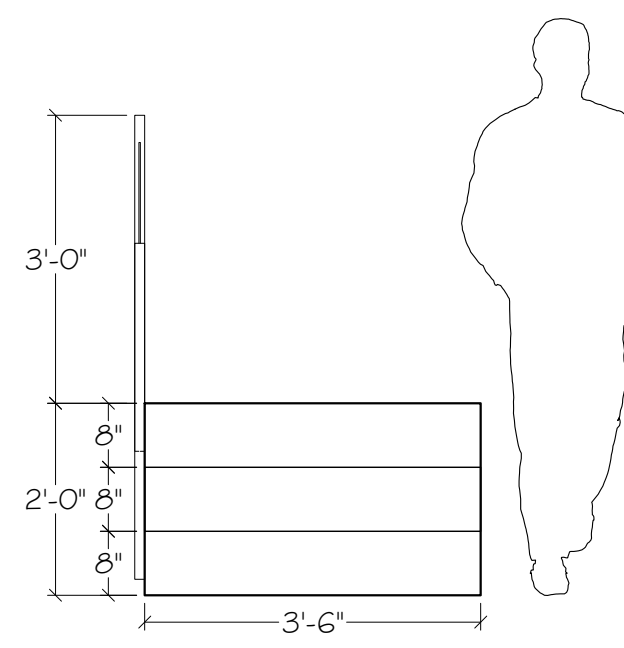


SIDE VIEW
STAIRCASE "A"
 $\frac{1}{2}" = 1'-0"$ SCALE

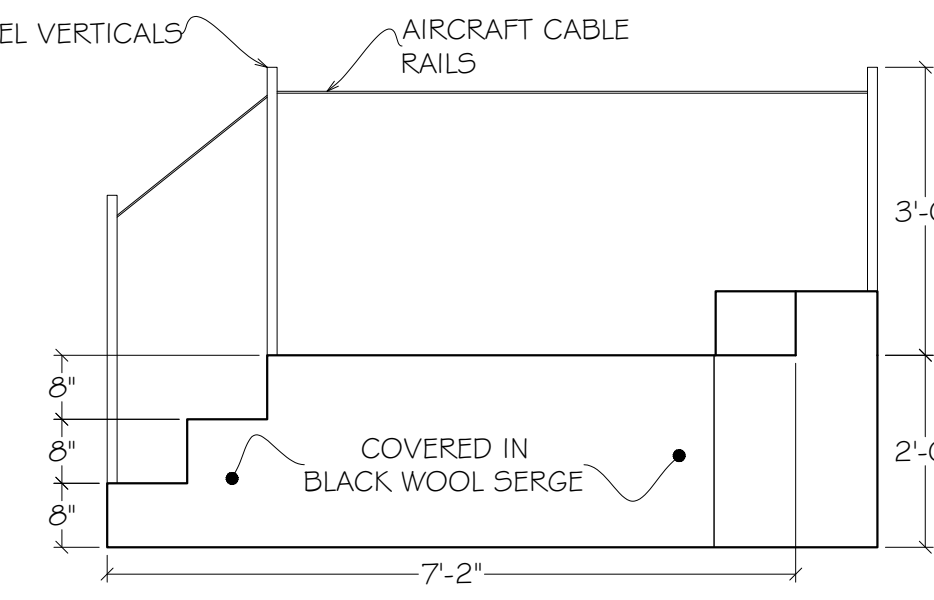


FRONT ELEVATION
STAIRCASE "A"
 $\frac{1}{2}" = 1'-0"$ SCALE


- NOTES:
1. STAGE RIGHT STAIRS SHOWN.
 2. BUILD TWO, REVERSE # REPEAT FOR STAGE LEFT.
 3. ALL SURFACES BLACK.

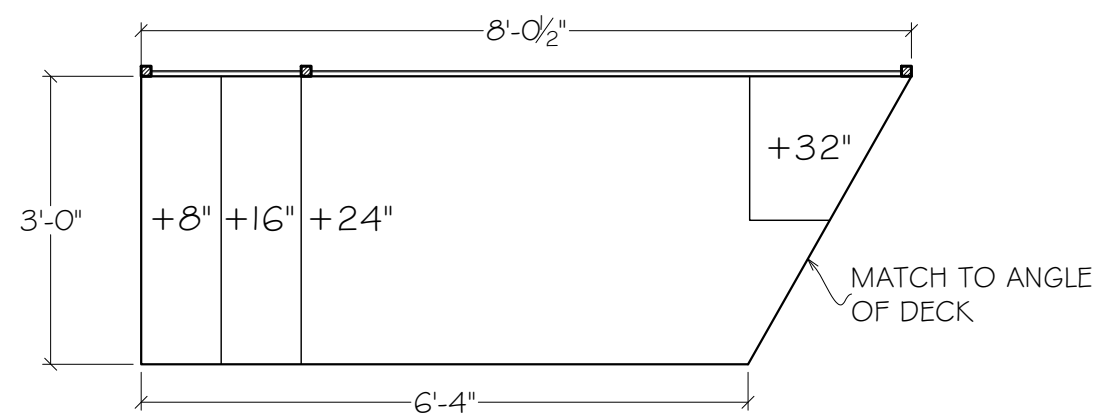

TOP VIEW
STAIRCASE "A"
 $\frac{1}{2}" = 1'-0"$ SCALE

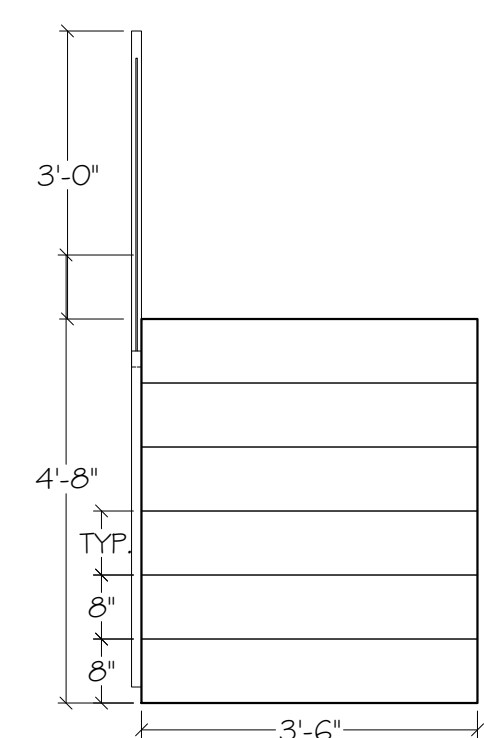


SIDE VIEW
STAIRCASE "B"
 $\frac{1}{2}" = 1'-0"$ SCALE

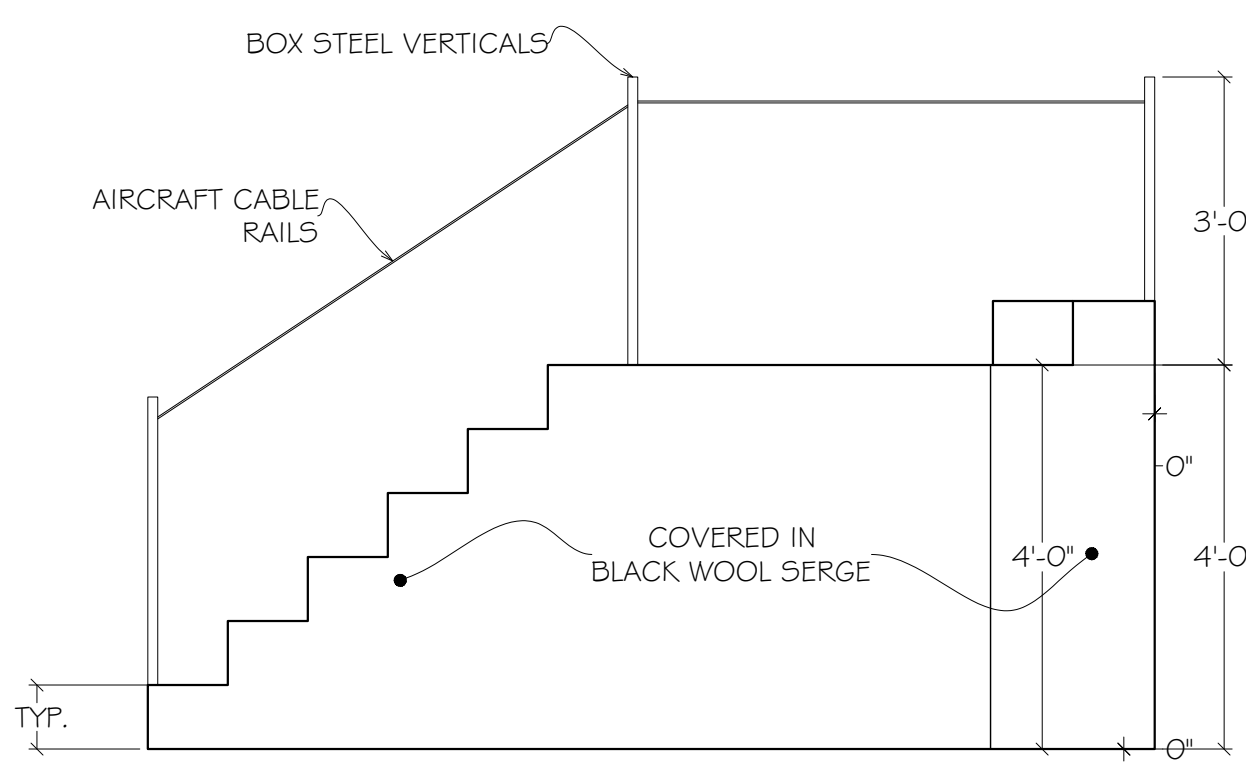


FRONT ELEVATION
STAIRCASE "B"
 $\frac{1}{2}" = 1'-0"$ SCALE


- NOTES:
1. STAGE RIGHT STAIRS SHOWN.
 2. BUILD TWO, REVERSE # REPEAT FOR STAGE LEFT.
 3. ALL SURFACES BLACK.

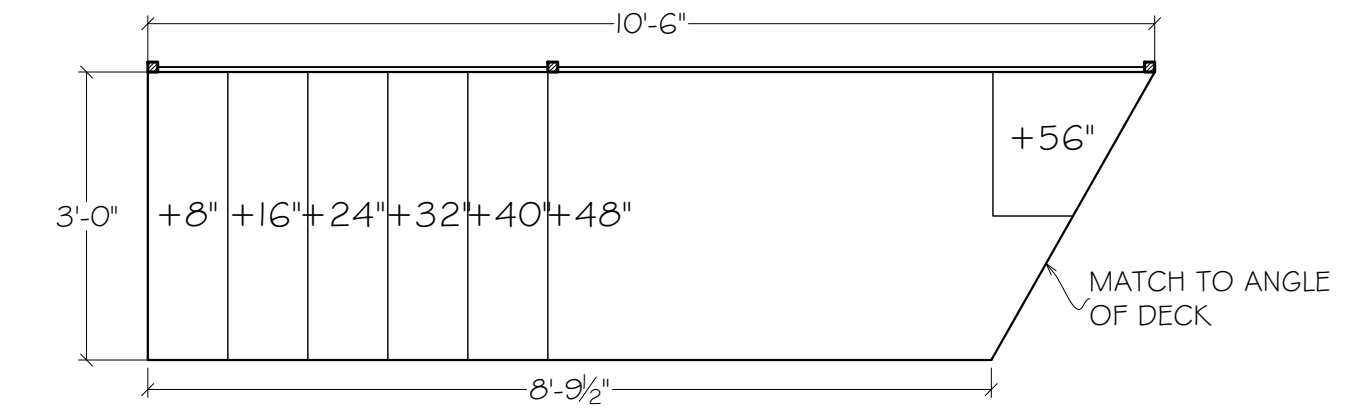

TOP VIEW
STAIRCASE "B"
 $\frac{1}{2}" = 1'-0"$ SCALE

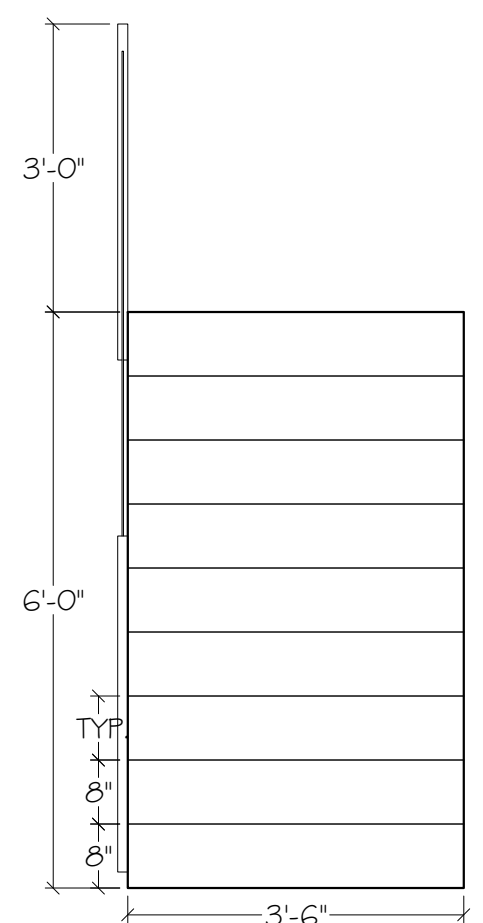


SIDE VIEW
STAIRCASE "C"
 $\frac{1}{2}" = 1'-0"$ SCALE

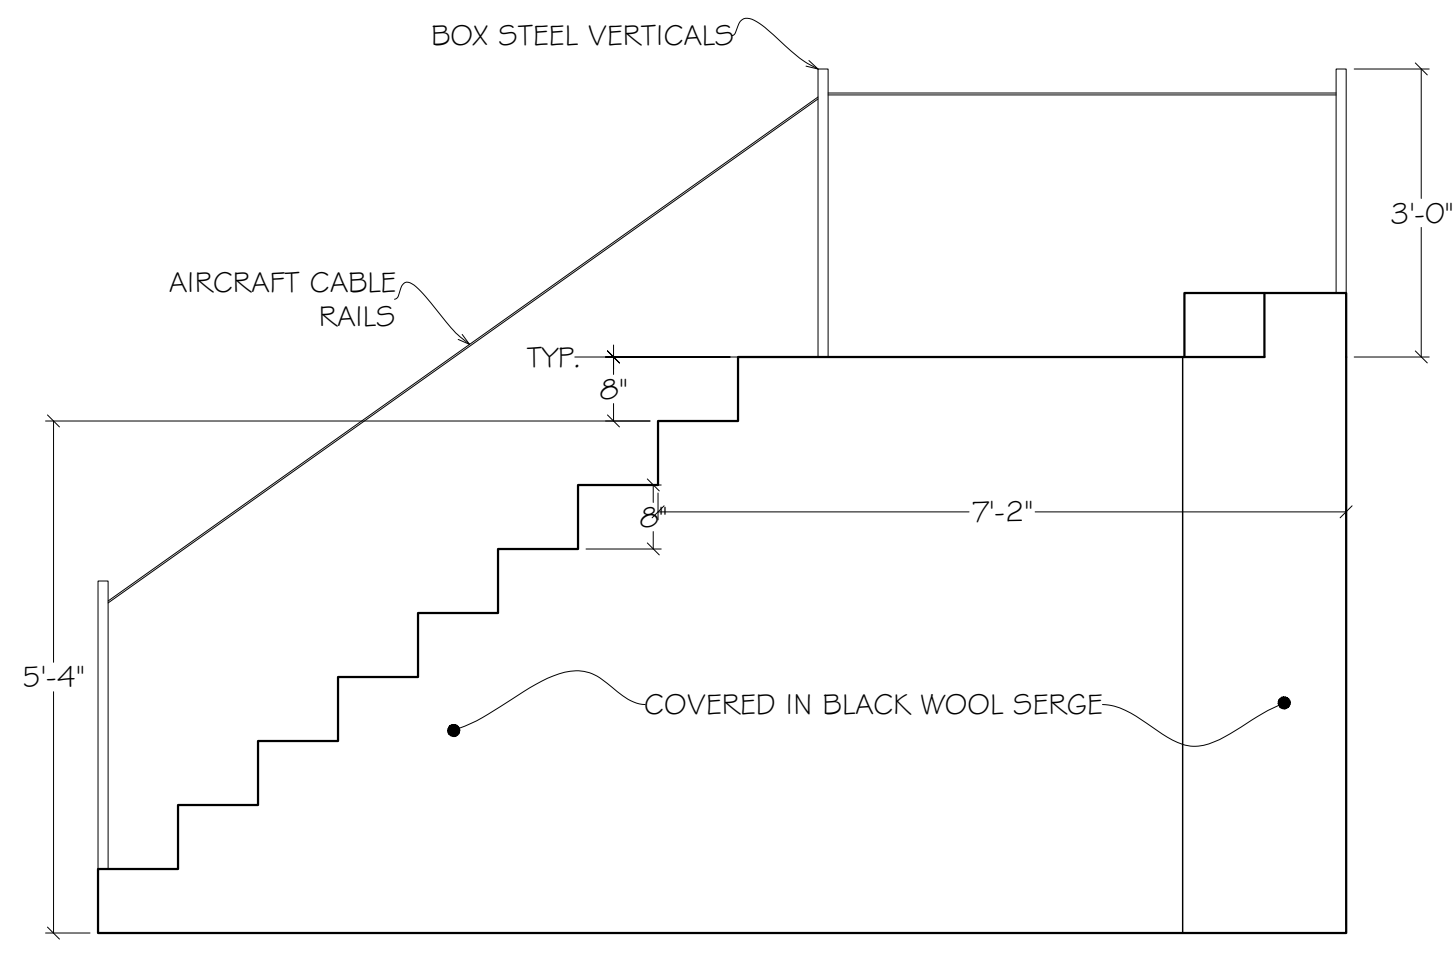


FRONT ELEVATION
STAIRCASE "C"
 $\frac{1}{2}" = 1'-0"$ SCALE

- NOTES:
1. STAGE RIGHT STAIRS SHOWN.
 2. BUILD TWO, REVERSE # REPEAT FOR STAGE LEFT.
 3. ALL SURFACES BLACK.

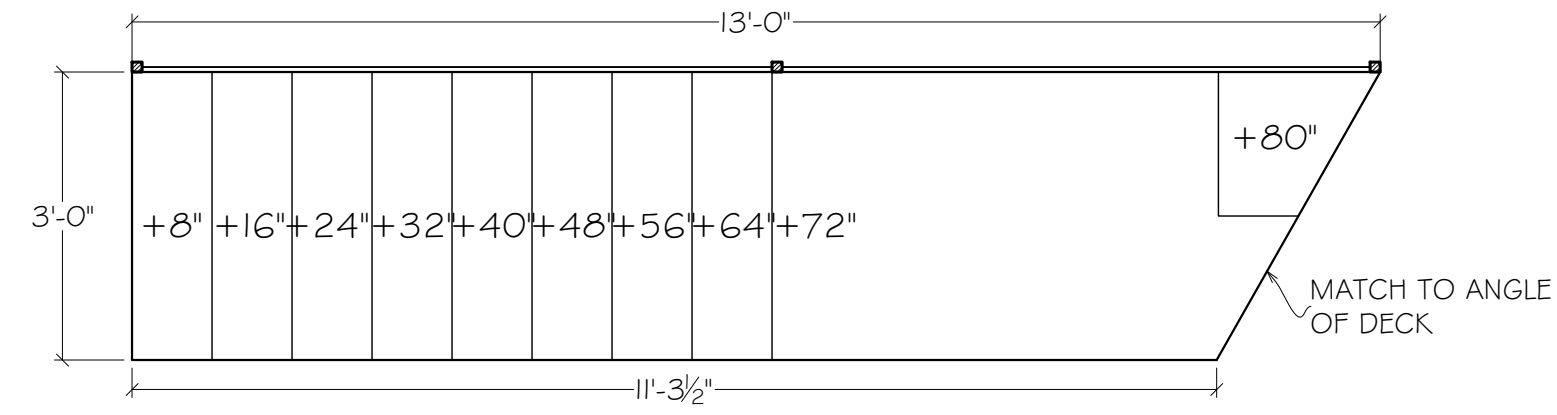


TOP VIEW
STAIRCASE "C"
 $\frac{1}{2}" = 1'-0"$ SCALE


REVISED
FOR BID ONLY
01-16-2018

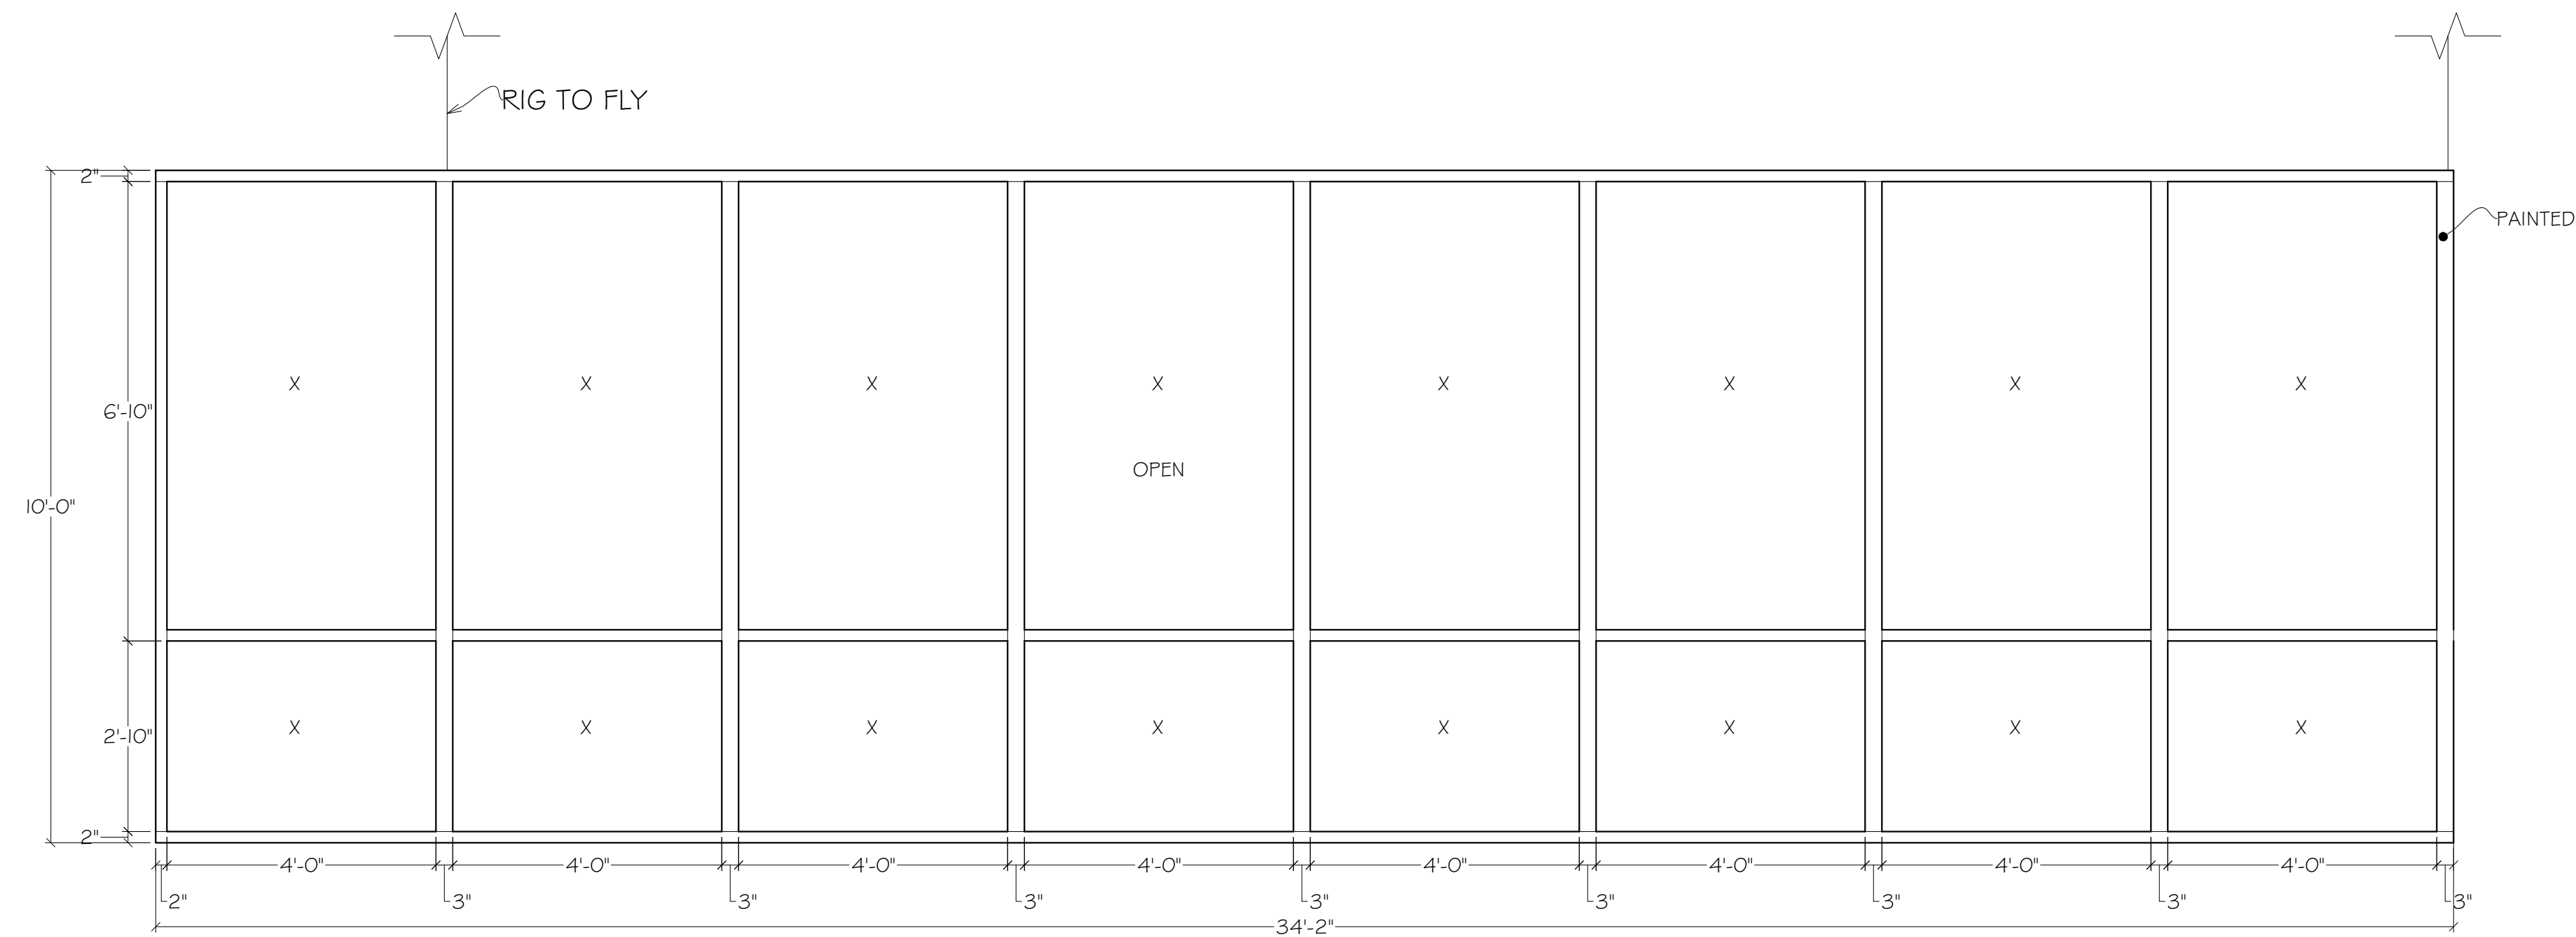


FRONT ELEVATION
AIRPORT WINDOWS
 $\frac{1}{2}" = 1'-0"$ SCALE

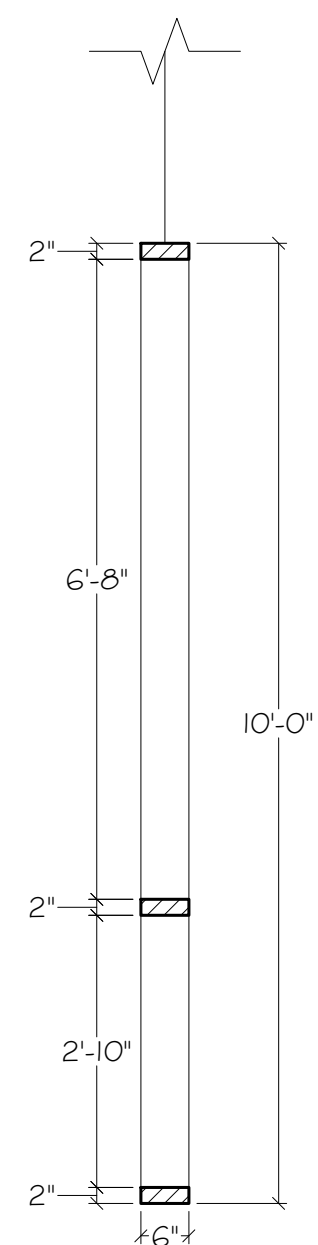


TYP. SECTION
AIRPORT WINDOWS
 $\frac{1}{2}" = 1'-0"$ SCALE

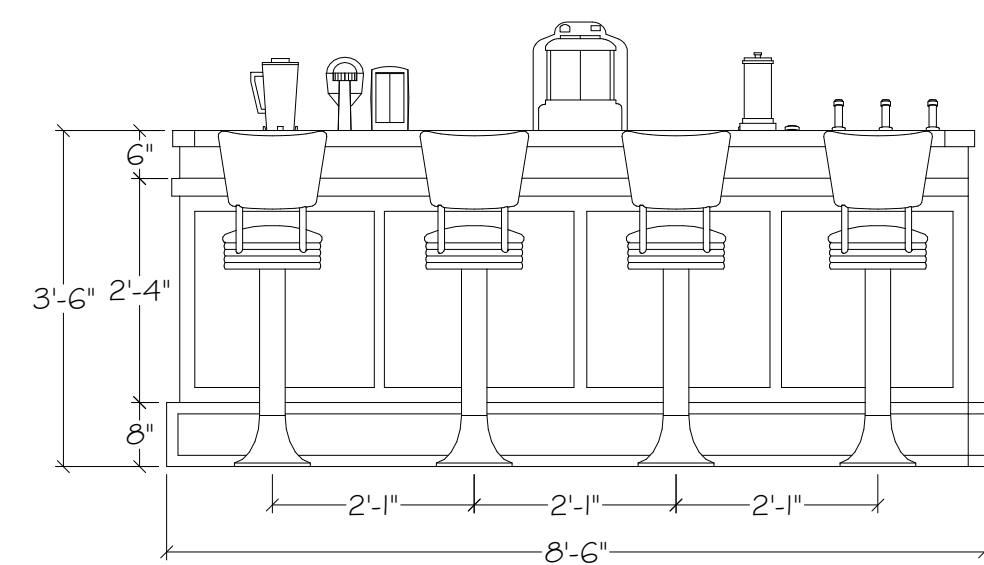


REAR ELEVATION
DINER COUNTER
 $\frac{1}{2}" = 1'-0"$ SCALE

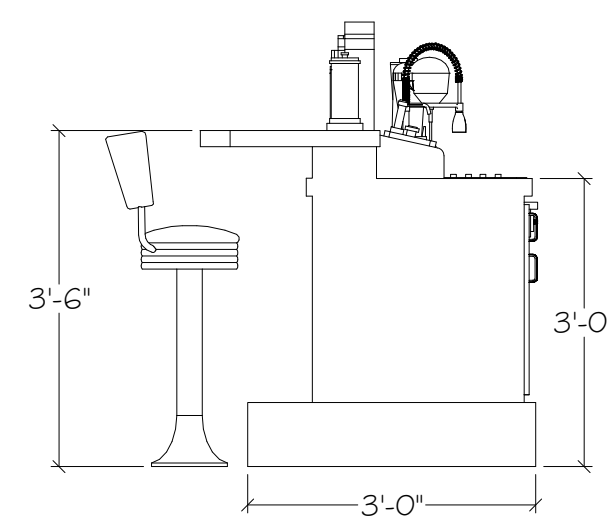


LEFT SIDE
DINER COUNTER
 $\frac{1}{2}" = 1'-0"$ SCALE

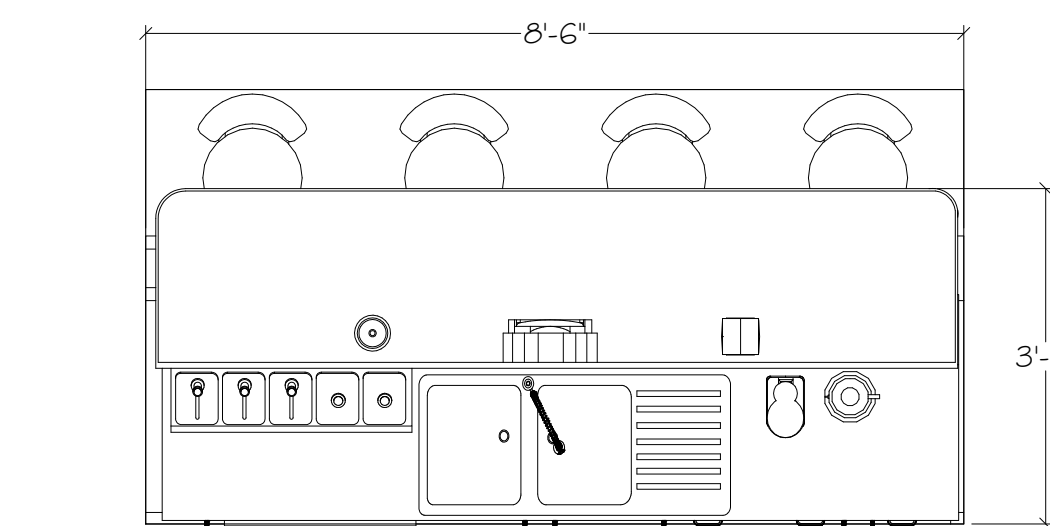

TOP VIEW
DINER COUNTER
 $\frac{1}{2}" = 1'-0"$ SCALE

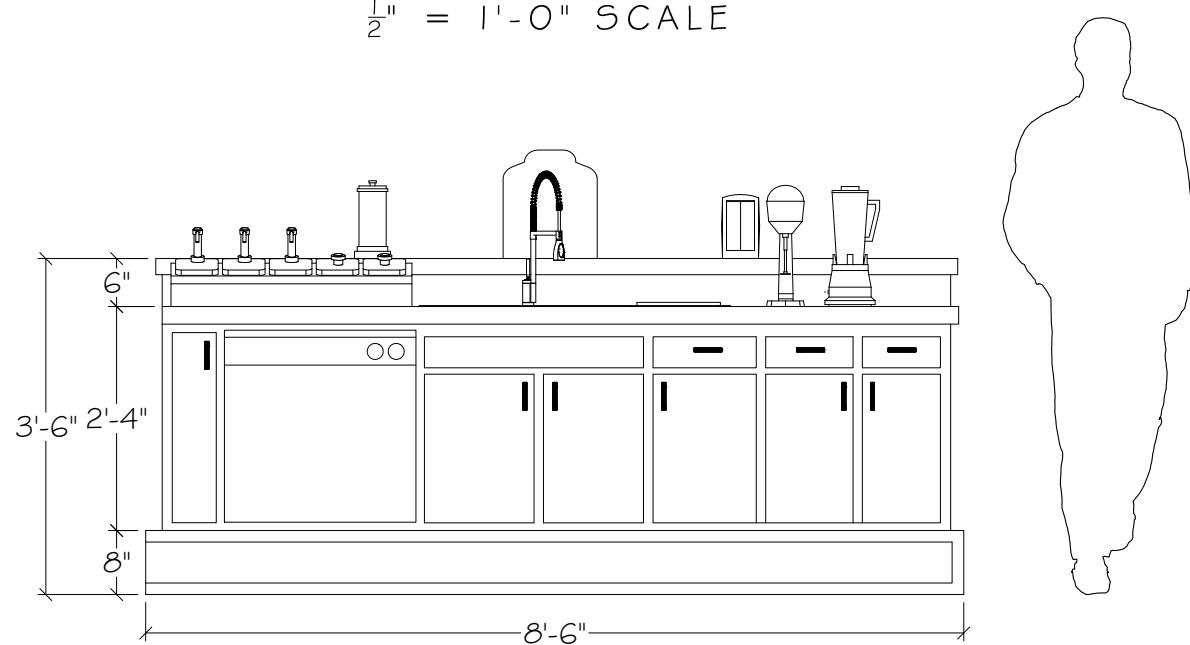

FRONT ELEVATION
DINER COUNTER
 $\frac{1}{2}" = 1'-0"$ SCALE

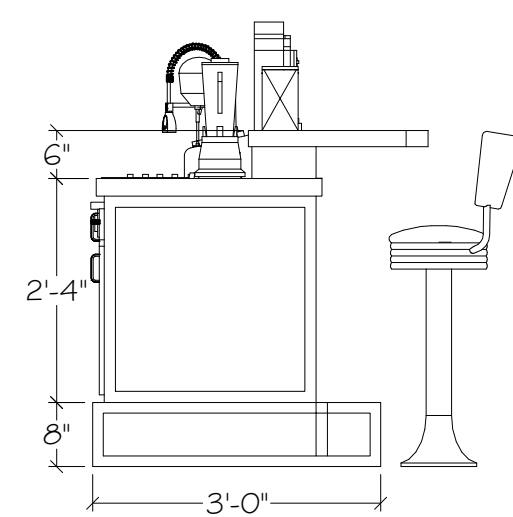

RIGHT SIDE
DINER COUNTER
 $\frac{1}{2}" = 1'-0"$ SCALE


NOTE: Drawings represent visual concepts and construction suggestions only. Designer is qualified to determine structural appropriateness and will assume responsibility for proper engineering, construction and/or finishing of items being produced or manufactured.




KEVIN DEPINET
ADDRESS: 1609 SHERMAN AVE. EVANSTON, IL 60201
STUDIO: 847-869-6960 CELL: 317-229-7067
DIRECTED BY:
L.D.
CLOTHES:
SOUND:

VALENTINE
THEATRE


REVISED
FOR BID ONLY
01-16-2018

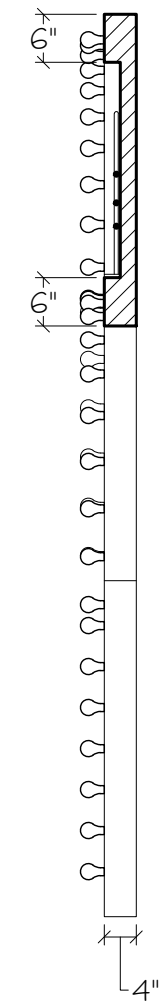


SECTION W-W
CLAUDETTE SIGN
1/2" = 1'-0" SCALE

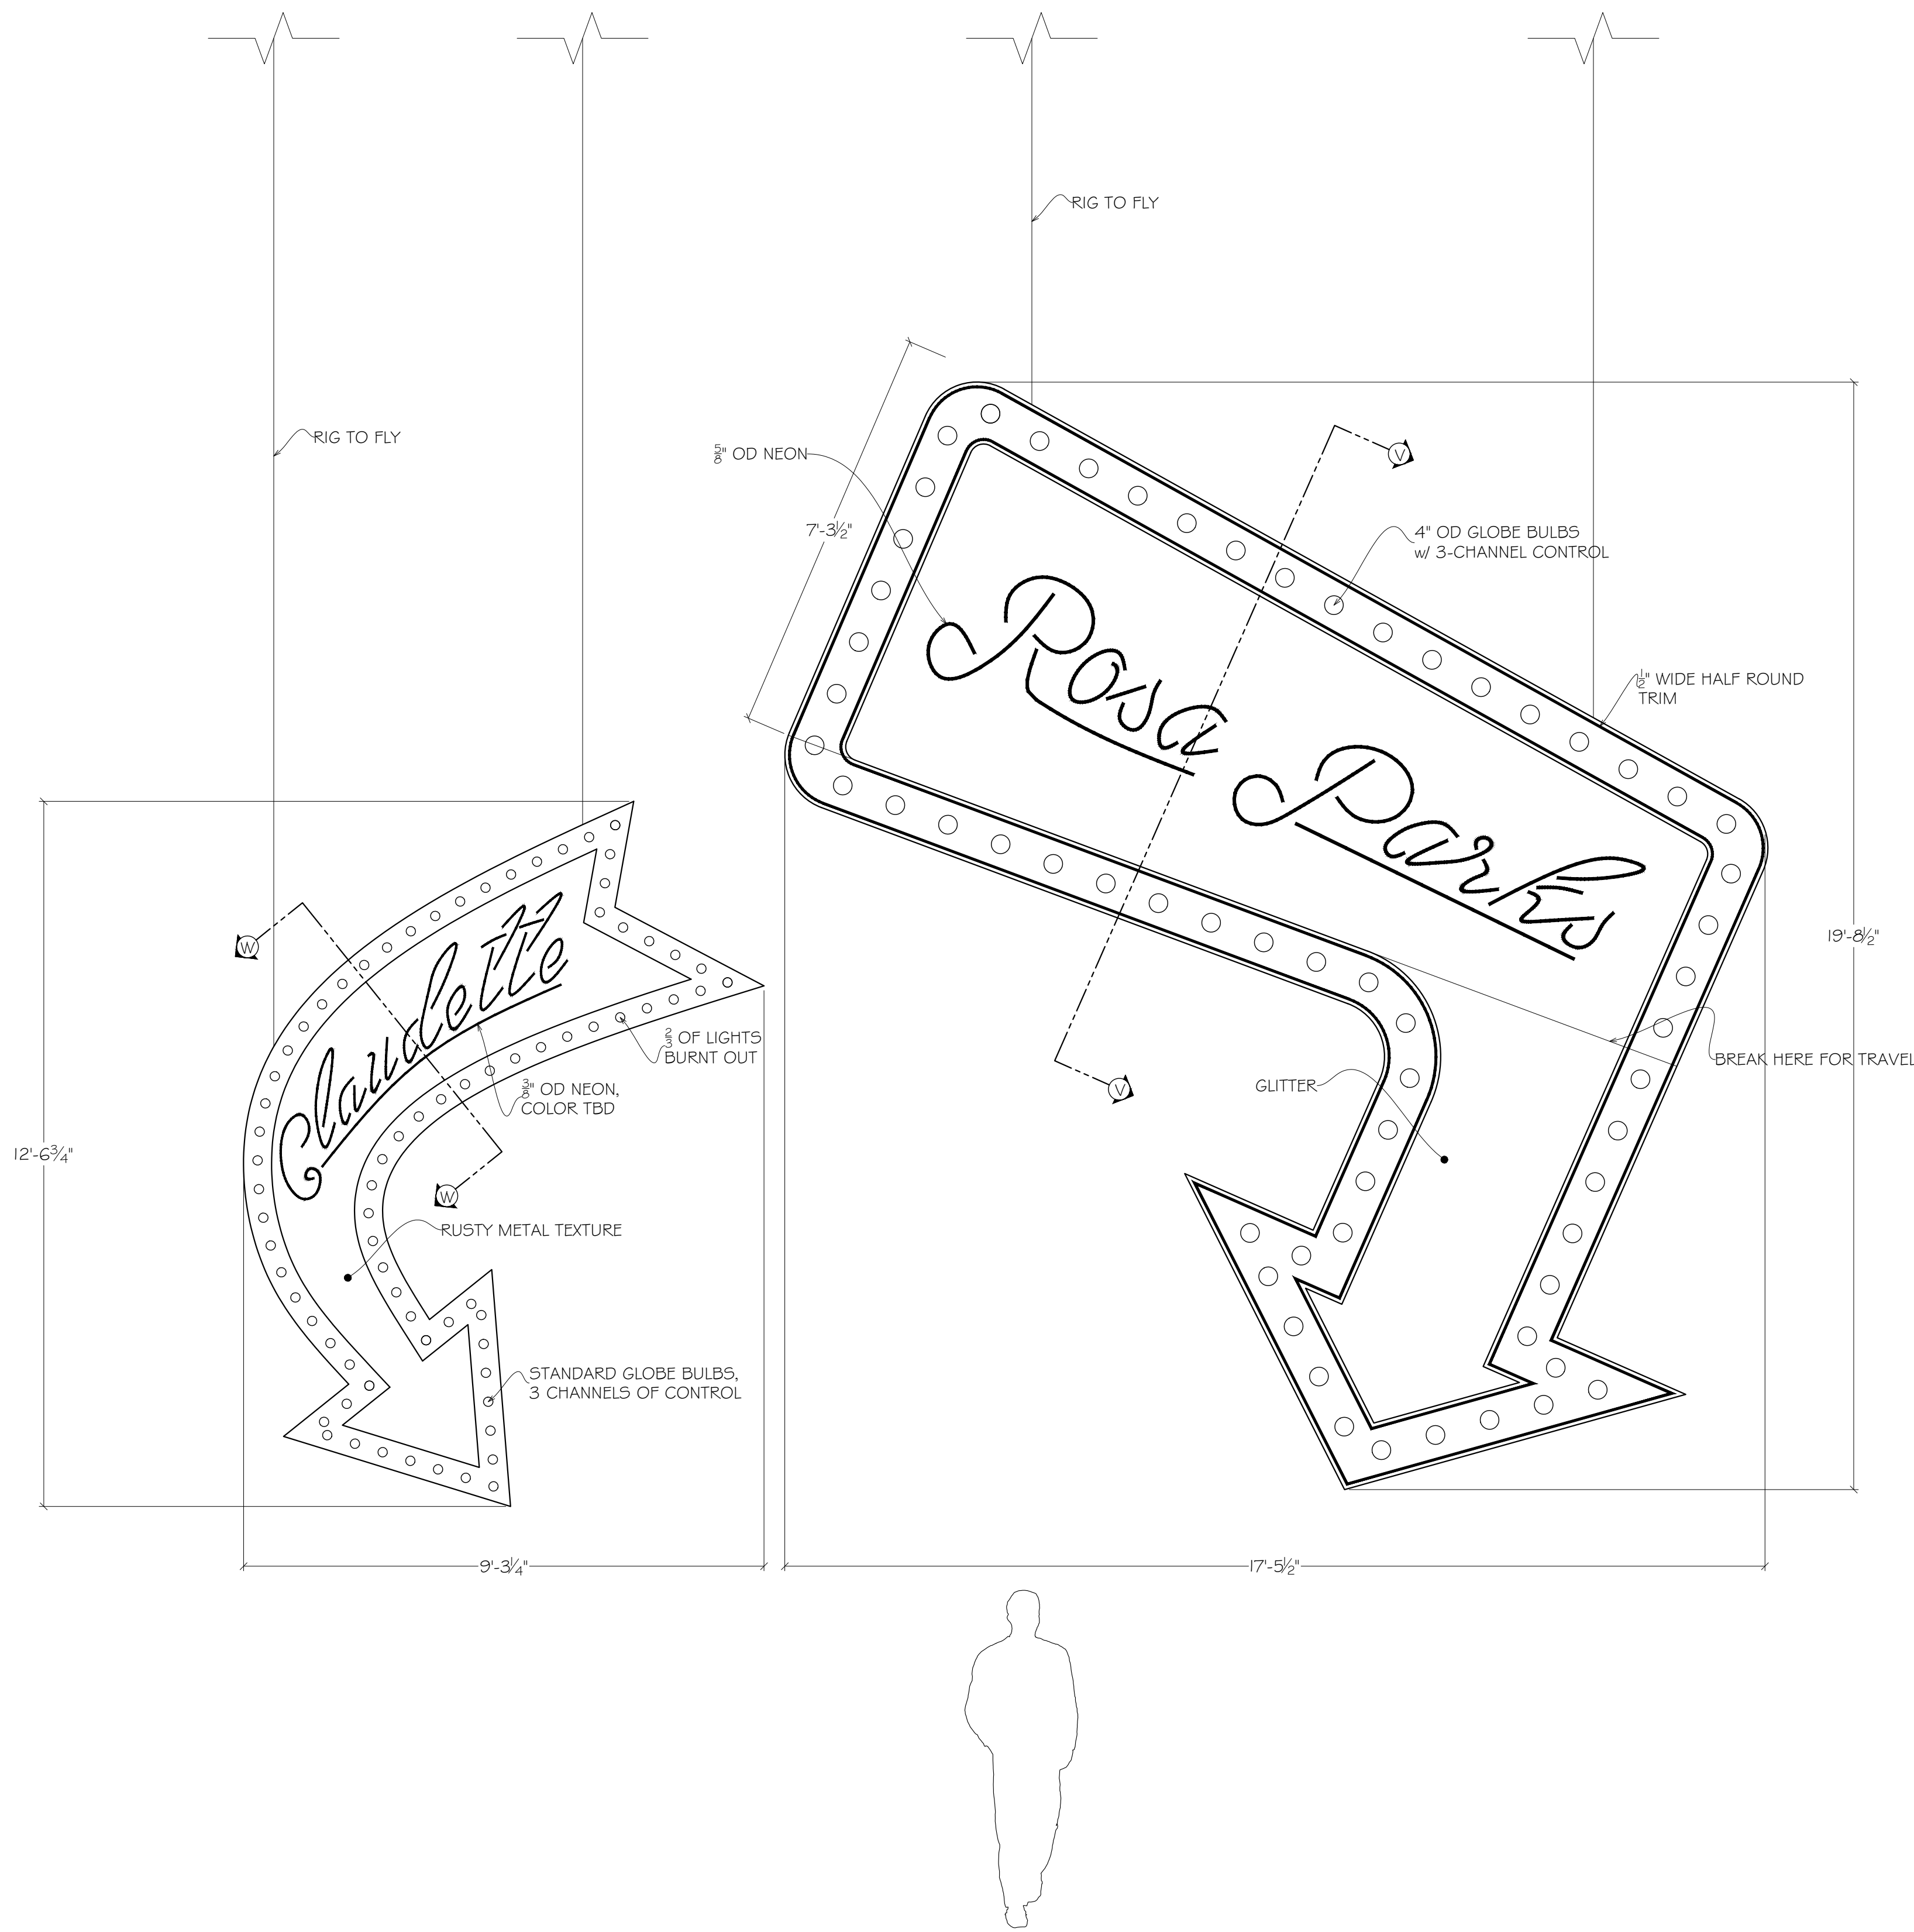

FRONT ELEVATION
FLOWN SIGNS
1/2" = 1'-0" SCALE

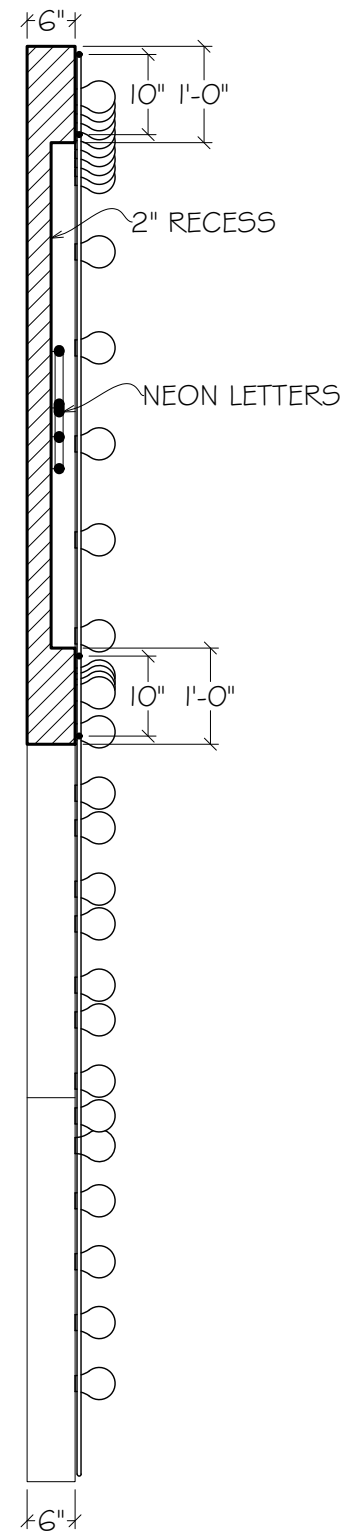


SECTION V-V
ROSA PARKS SIGN
1/2" = 1'-0" SCALE

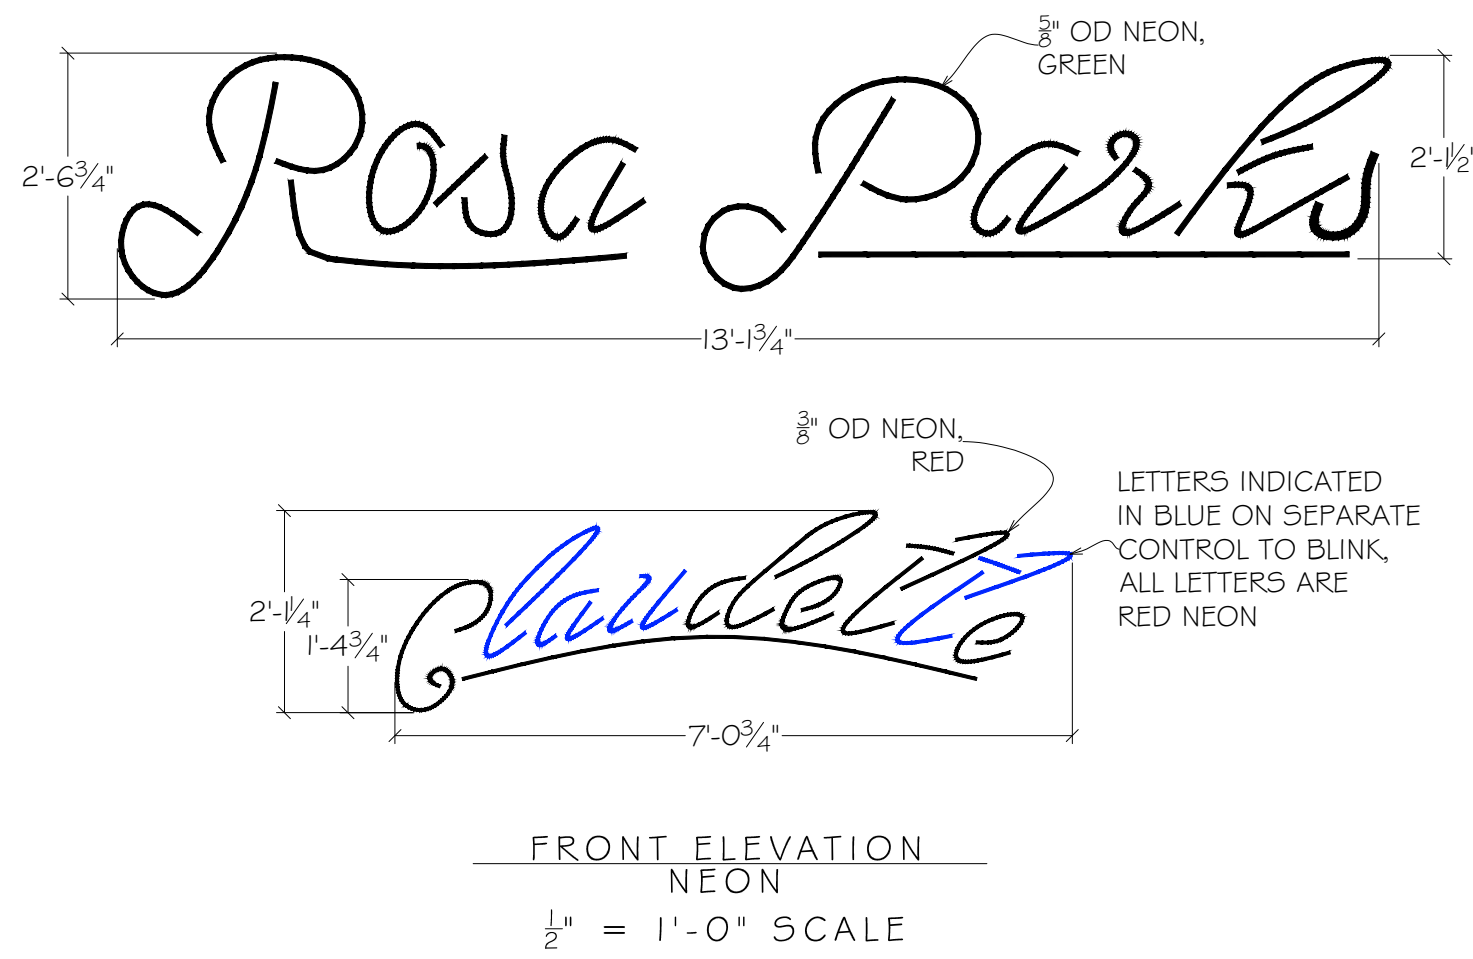


I DREAM ELEVATIONS	DRAWING: 1/2" = 1'-0" OR AS NOTED DATE: 10-26-2017 DESIGNED BY: CR	PLATE 12 of 14 Plates
KEVIN DEPINET ADDRESS: 1609 SHERMAN AVE. EVANSTON, IL 60201 STUDIO: 847-869-6960 CELL: 317-229-7067	DIRECTED BY: LP: CLOTHES: SOUND:	VALENTINE THEATRE


REVISED
FOR BID ONLY
01-16-2018

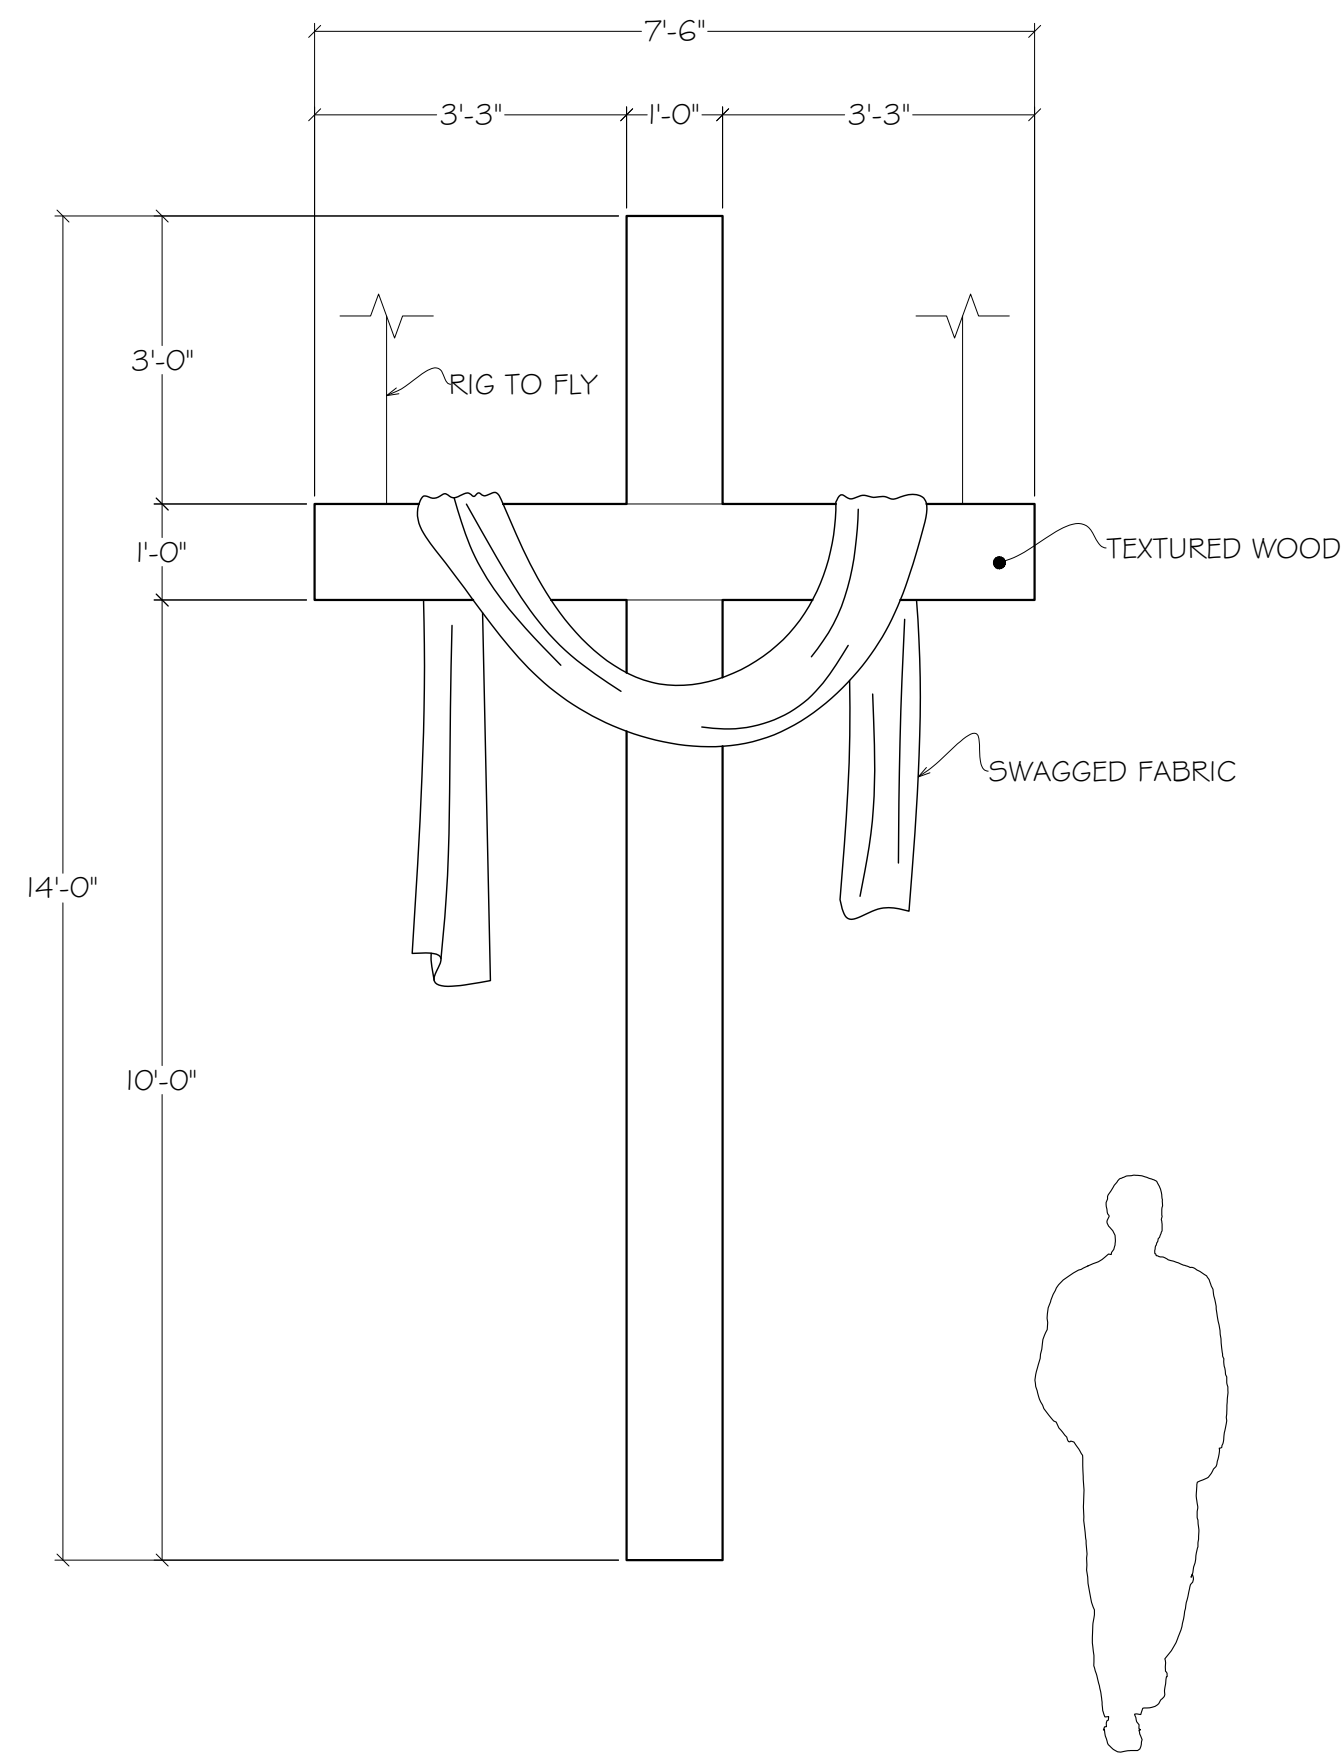



FRONT ELEVATION
FLOWN CROSS
1/2" = 1'-0" SCALE

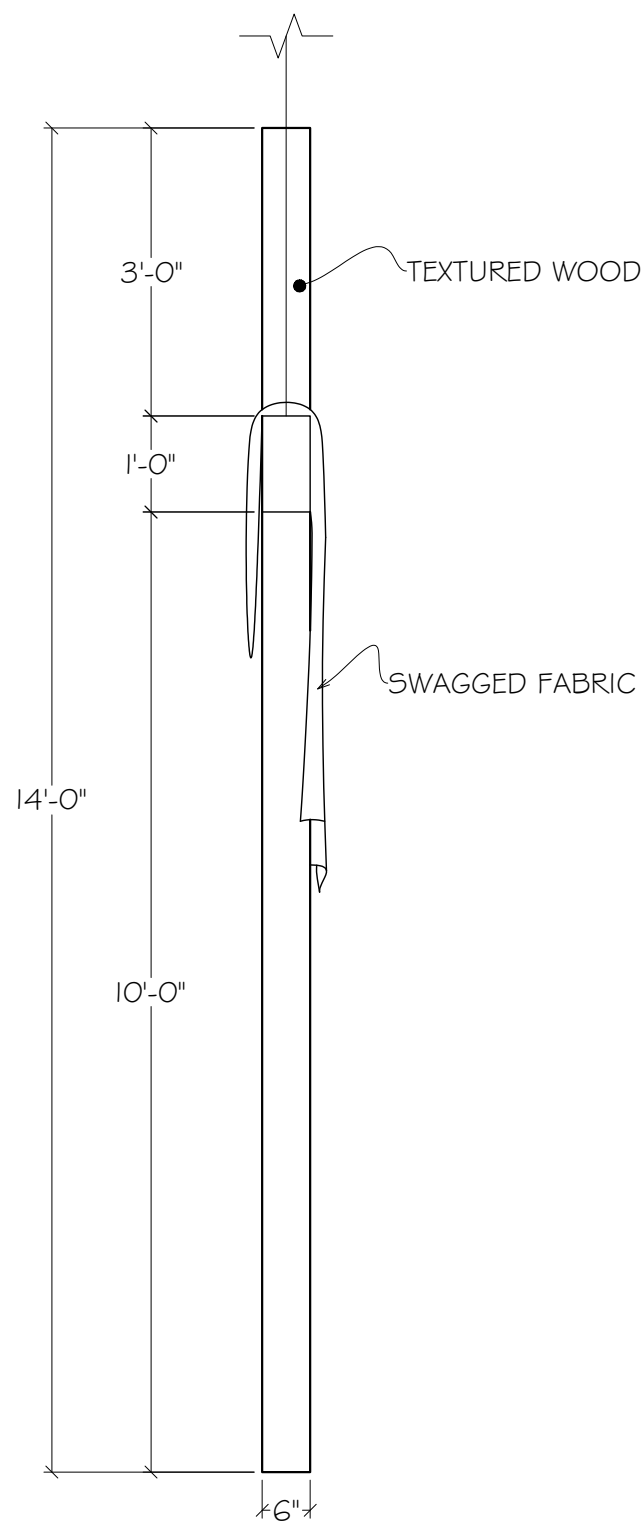


RIGHT SIDE VIEW
FLOWN CROSS
1/2" = 1'-0" SCALE

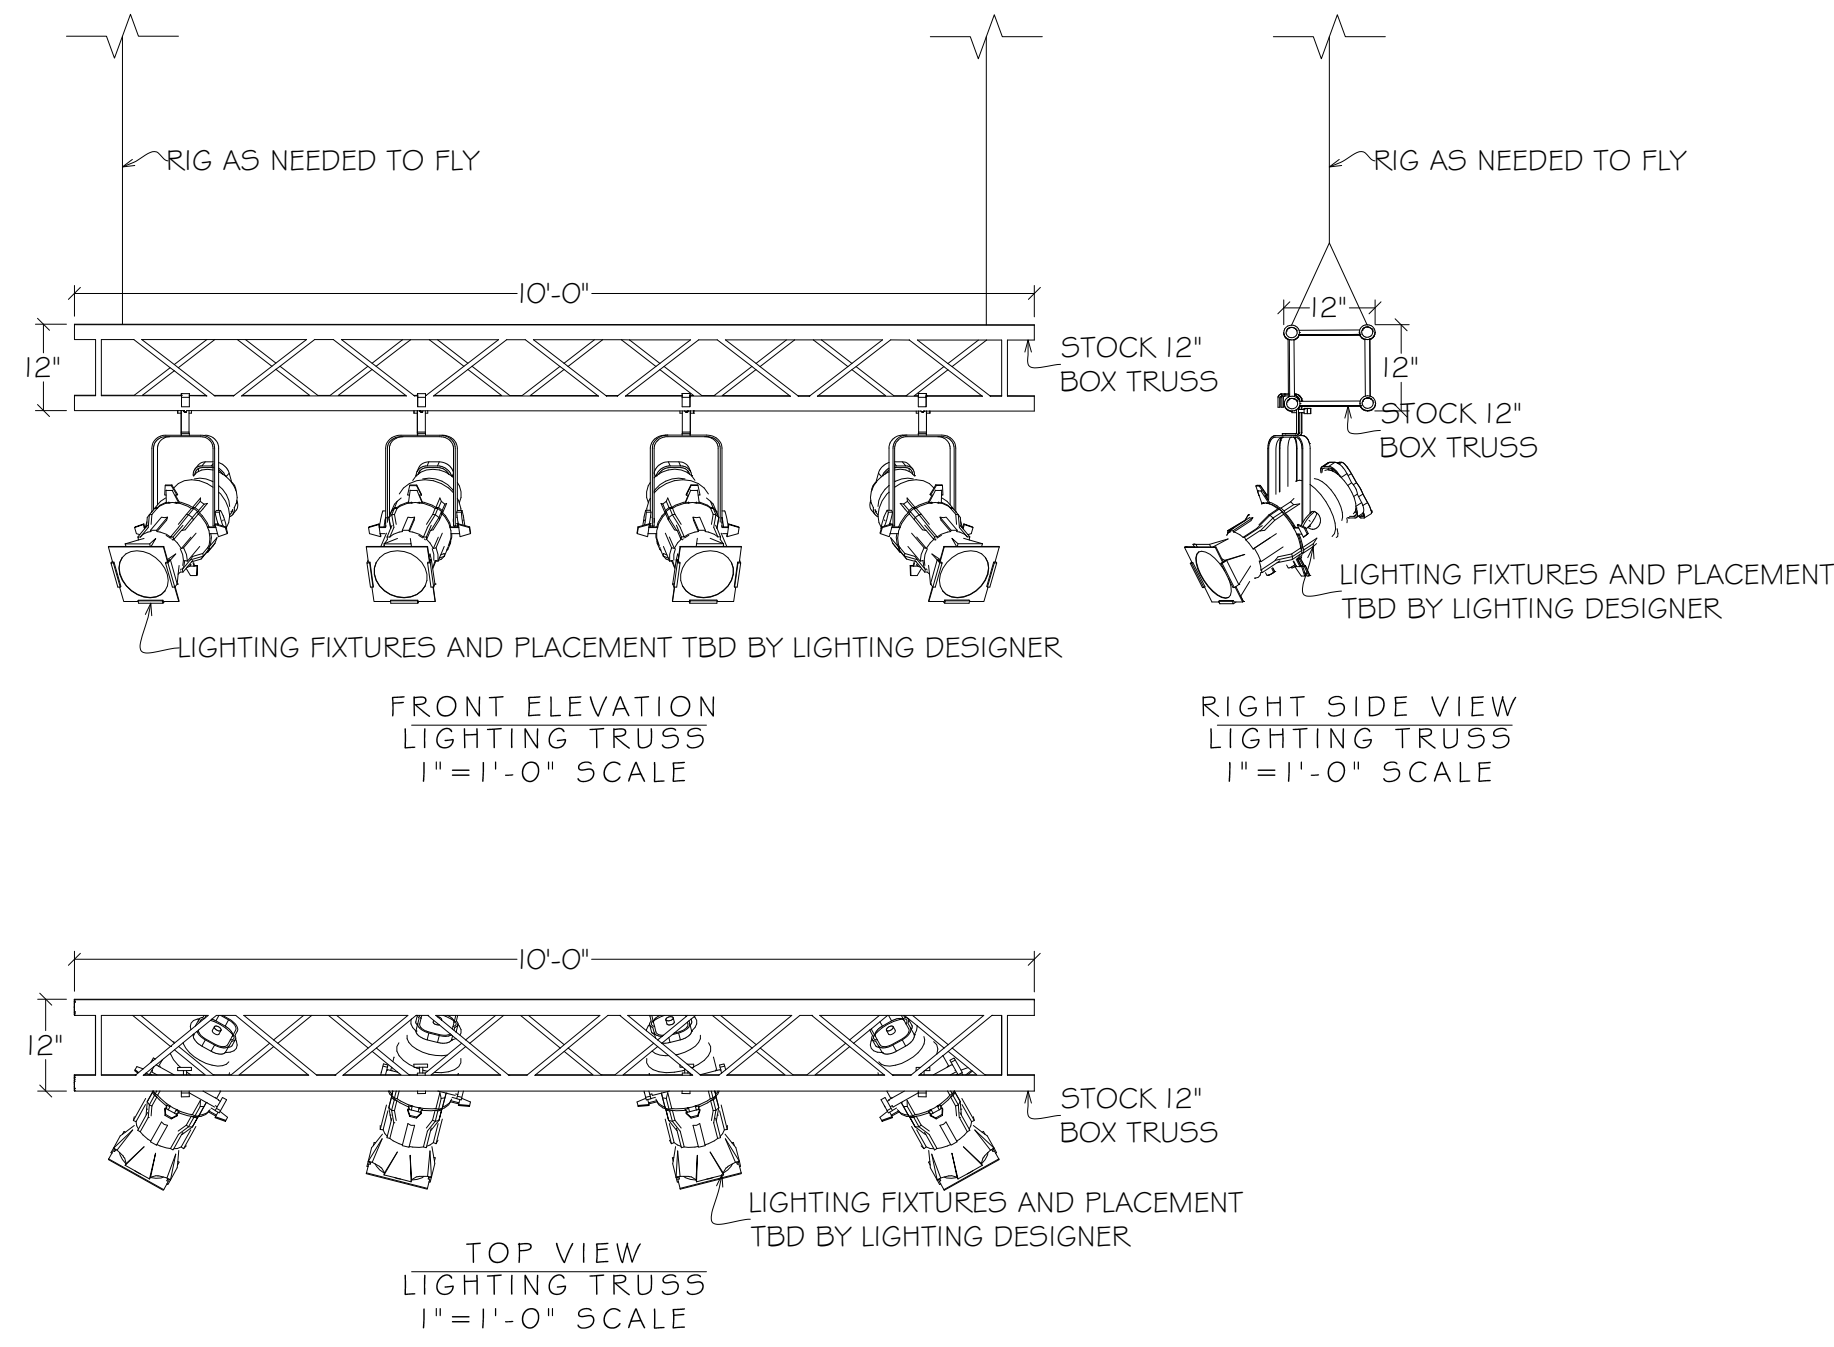


REVISED
FOR BID ONLY
01-16-2018

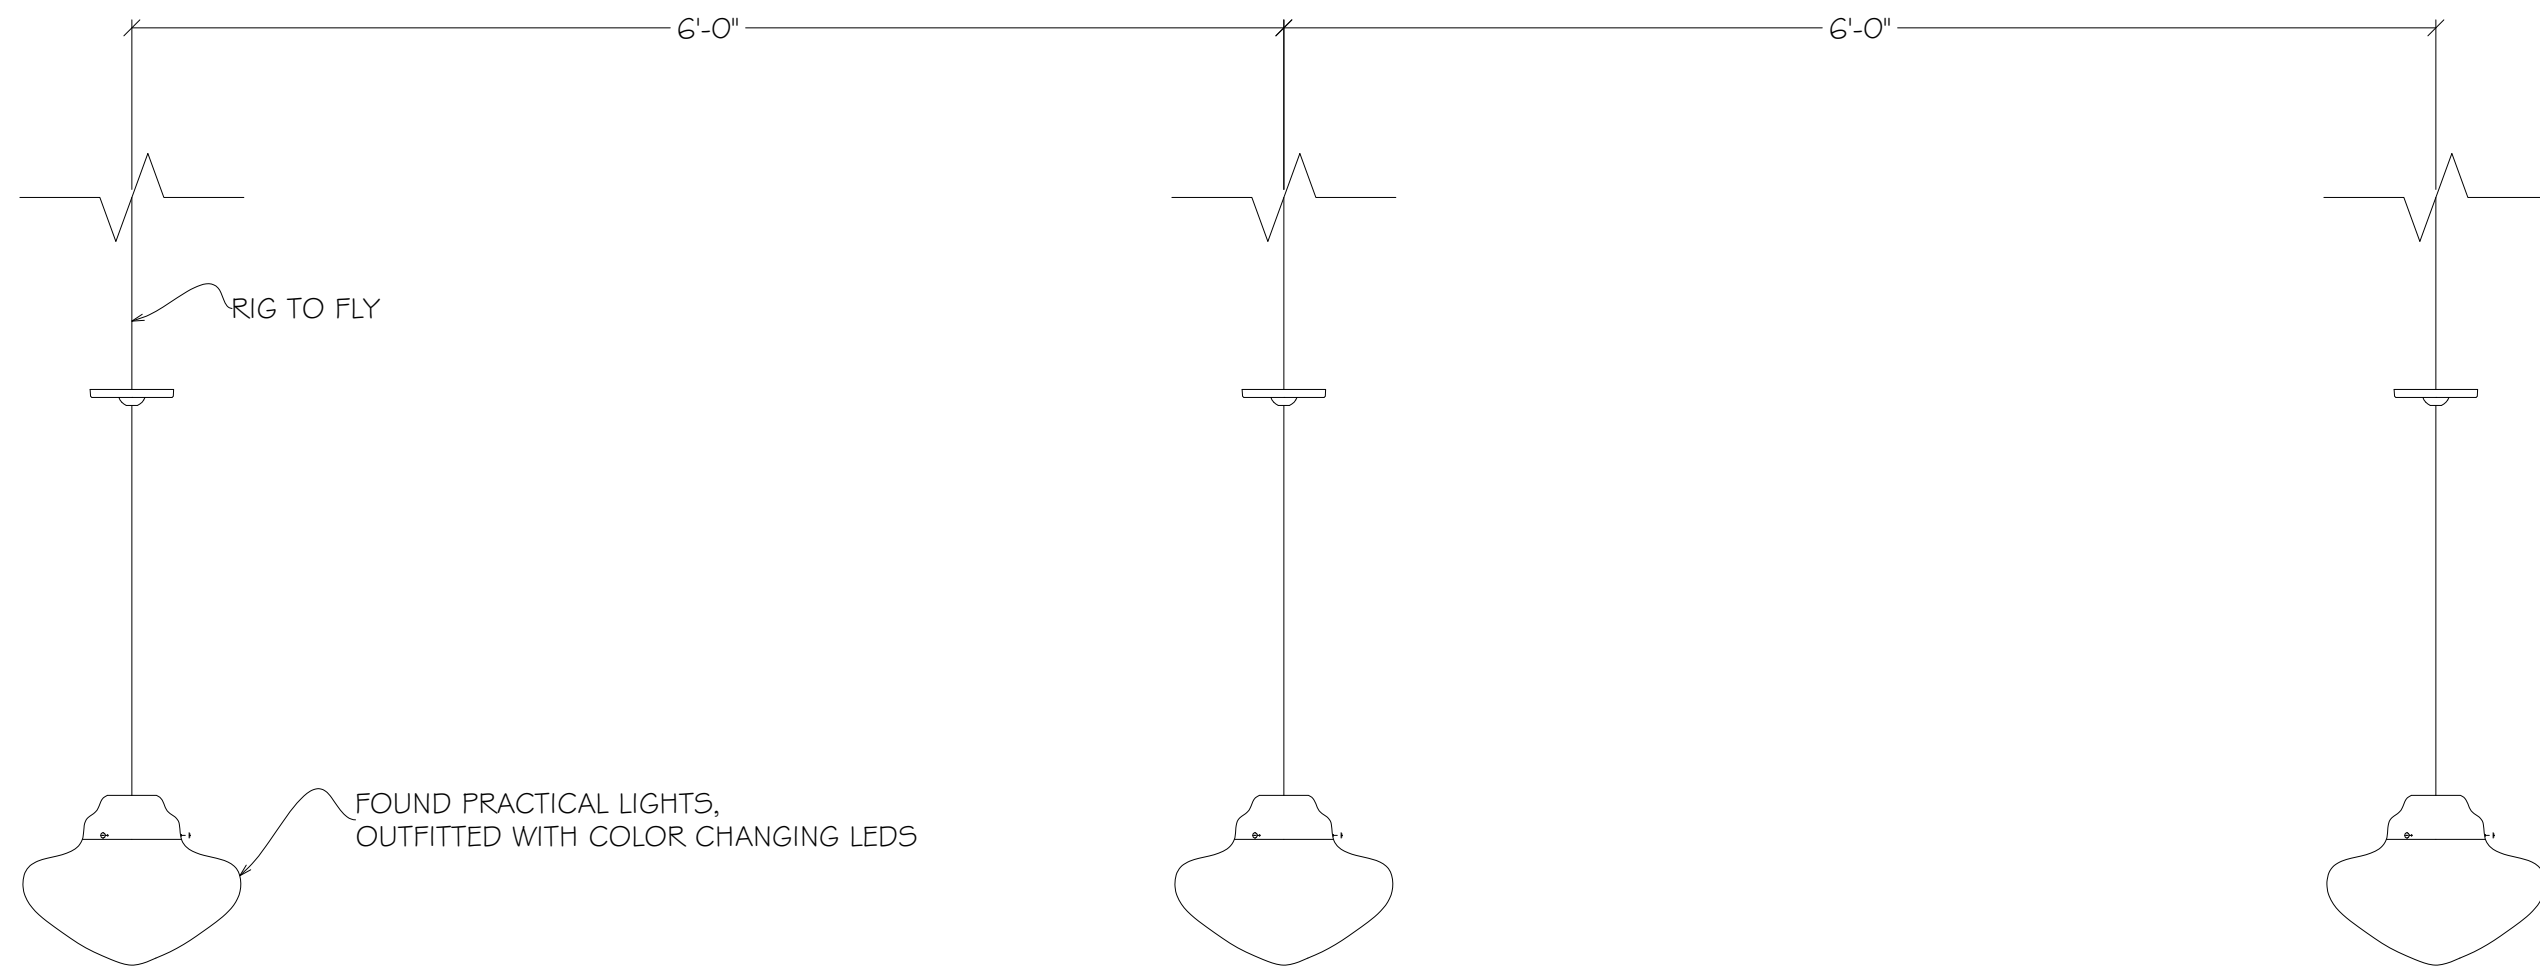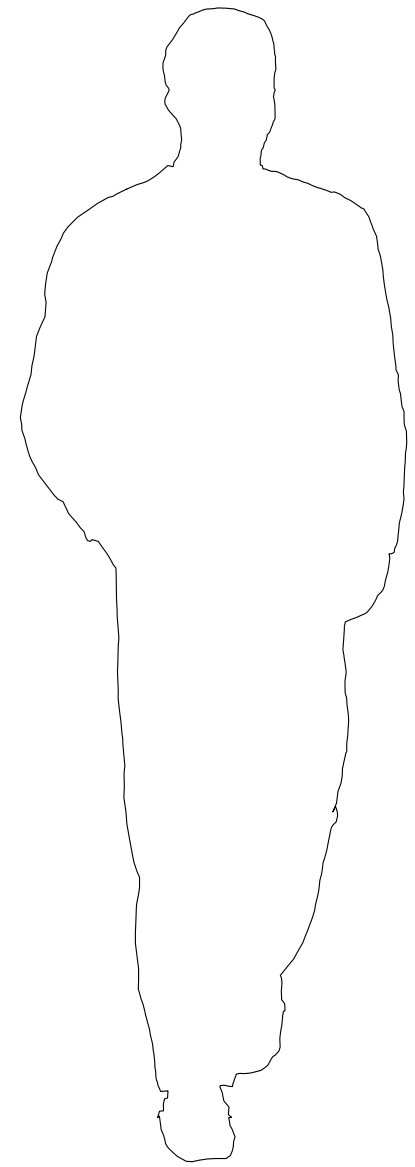


FRONT ELEVATION
DINER LIGHTS
1" = 1'-0" SCALE

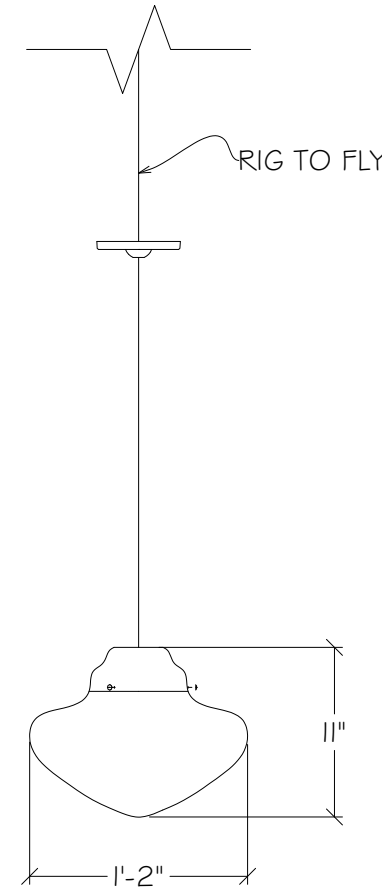


SIDE VIEW
DINER LIGHTS
1" = 1'-0" SCALE

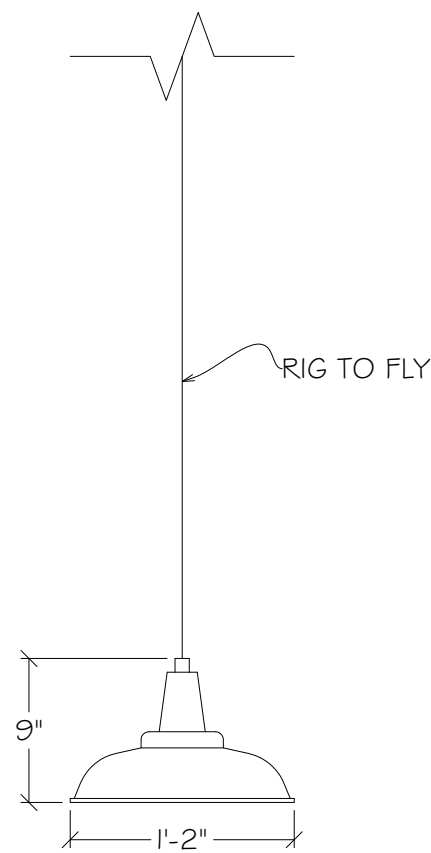


FRONT ELEVATION
PRISON LIGHT
1" = 1'-0" SCALE

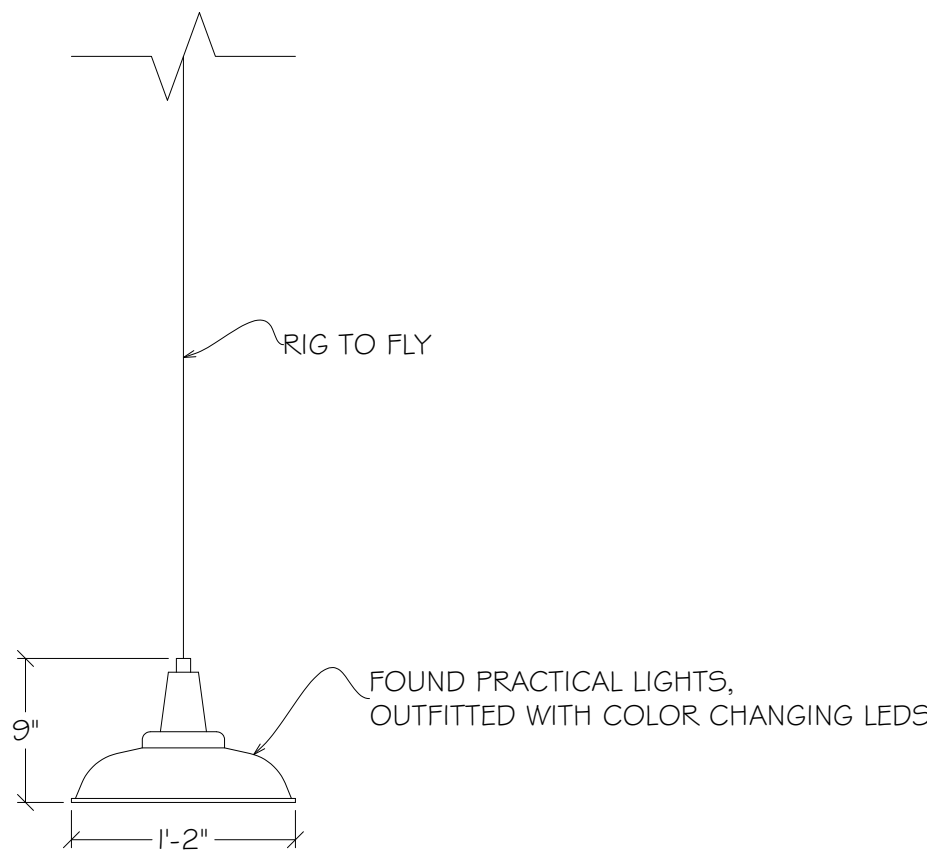


SIDE VIEW
PRISON LIGHT
1" = 1'-0" SCALE

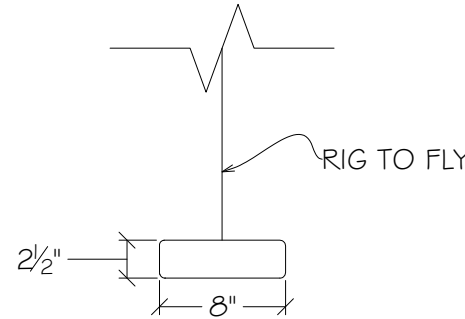


SIDE VIEW
HOSPITAL FLUORESCENT
1" = 1'-0" SCALE

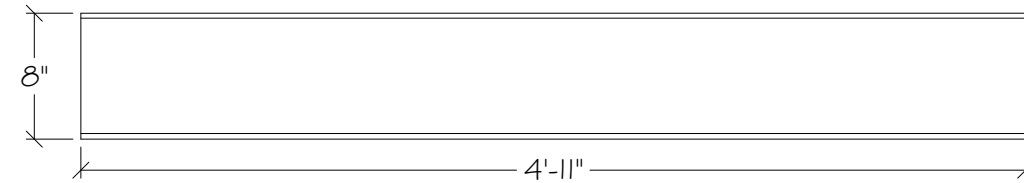

TOP VIEW
HOSPITAL FLUORESCENT
1" = 1'-0" SCALE

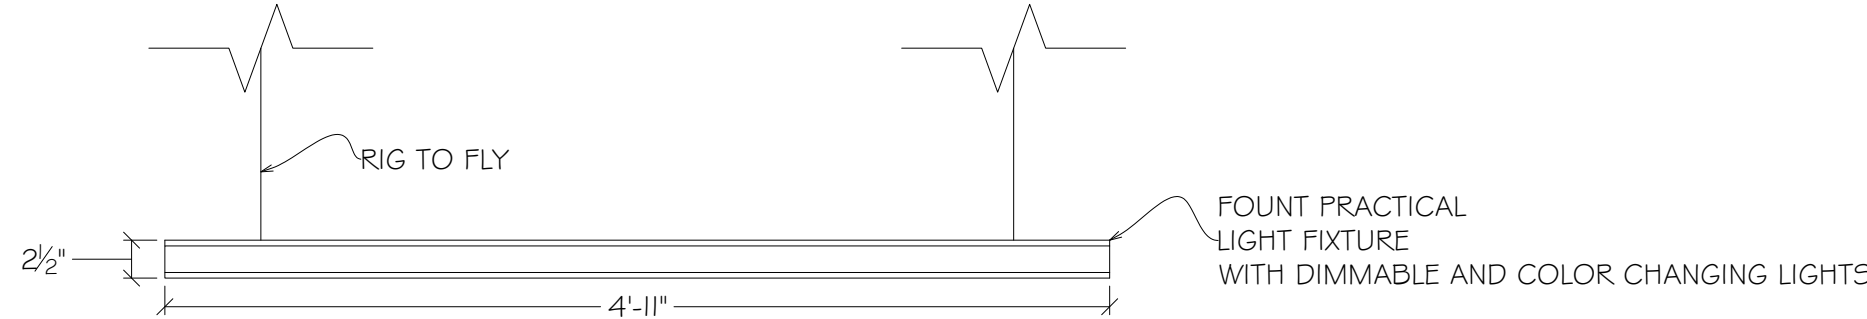

FRONT ELEVATION
HOSPITAL FLUORESCENT
1" = 1'-0" SCALE

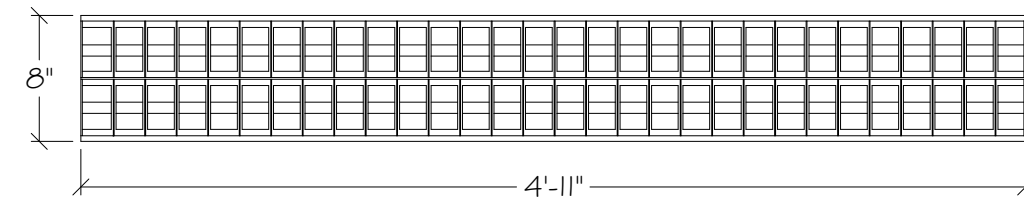

BOTTOM VIEW
HOSPITAL FLUORESCENT
1" = 1'-0" SCALE

NOTE: Drawings represent visual concepts and construction suggestions only. Designer is qualified to determine structural appropriateness and will be assume responsibility for proper engineering, construction and/or finishing of items being produced or manufactured.


I DREAM

ELEVATIONS

DRAWING: 1/2" = 1'-0" OR AS NOTED

DATE: 10-26-2017

DRAFTED BY: CR

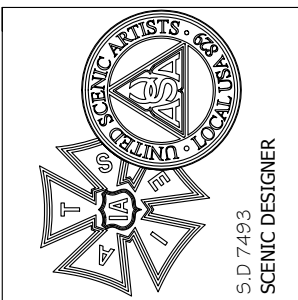

KEVIN DEPINET
ADDRESS: 1609 SHERMAN AVE. EVANSTON, IL 60201
STUDIO: 847-869-6960 CELL: 317-229-7067

DIRECTED BY:
LP:
CLOTHES:
SOUND:

VALENTINE
THEATRE