




**SR WINDOW COVER
SECTION DETAIL**
Scale: 3"=1'-0"

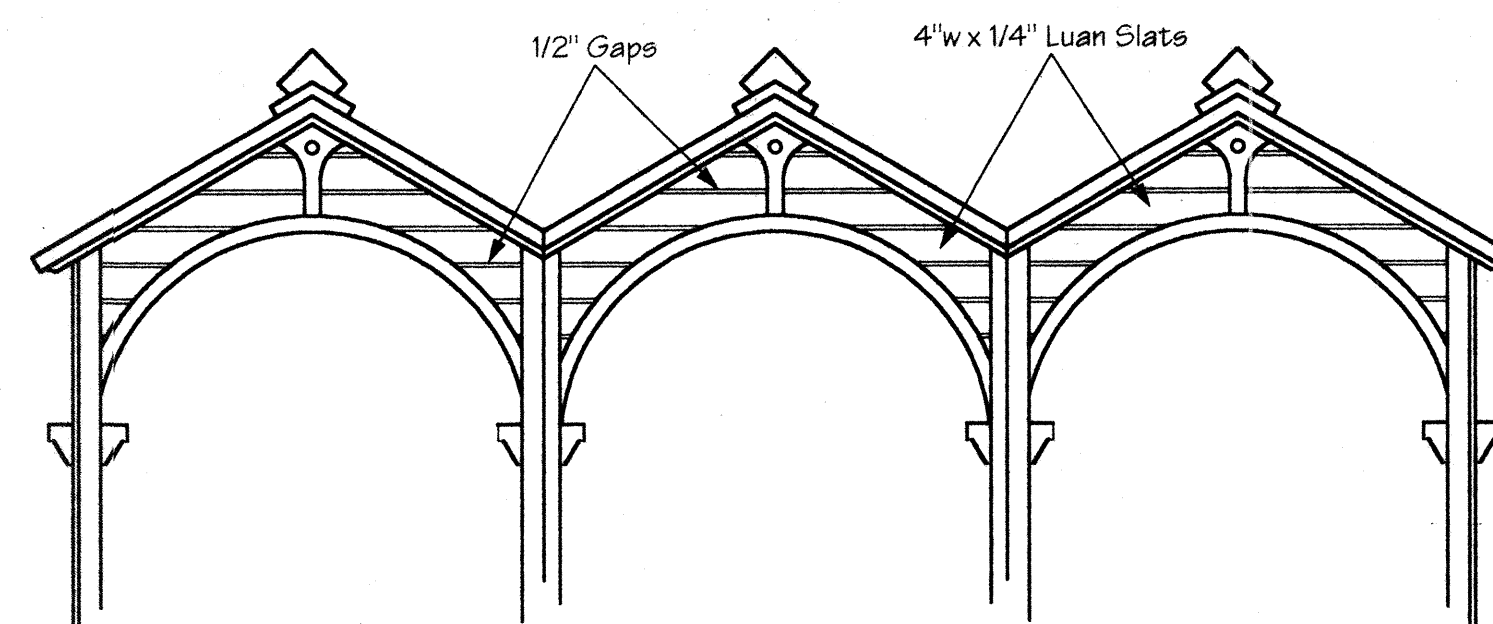


EXTERIOR ELEVATION

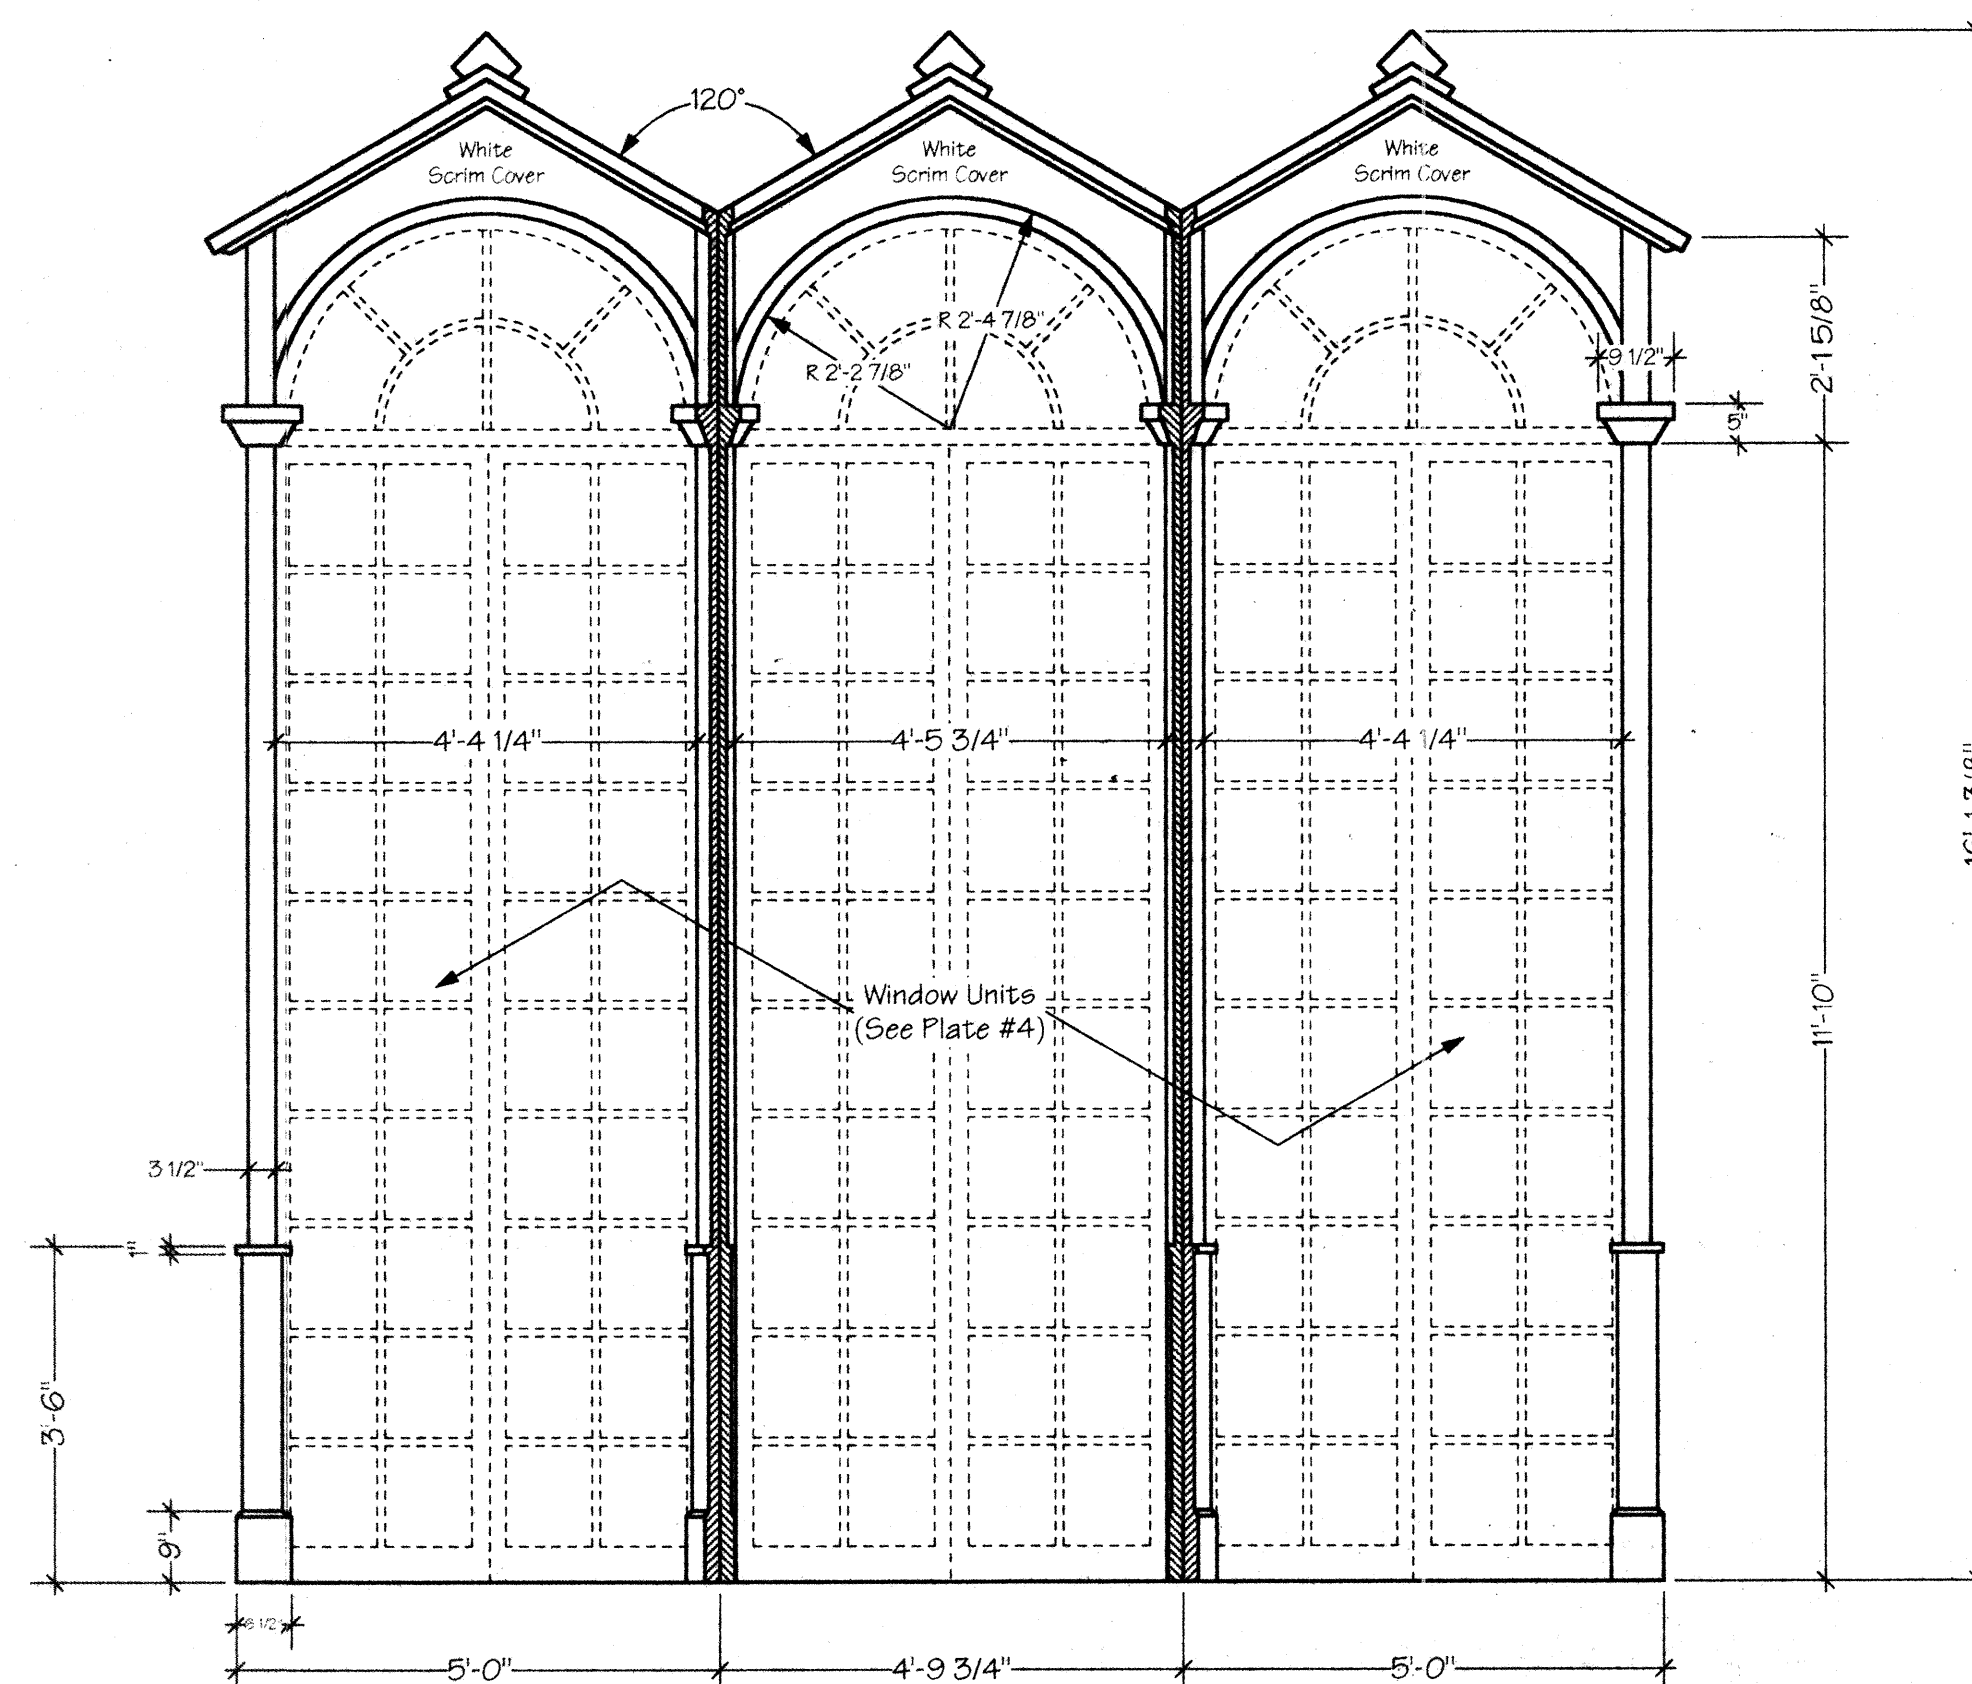


INTERIOR ELEVATION

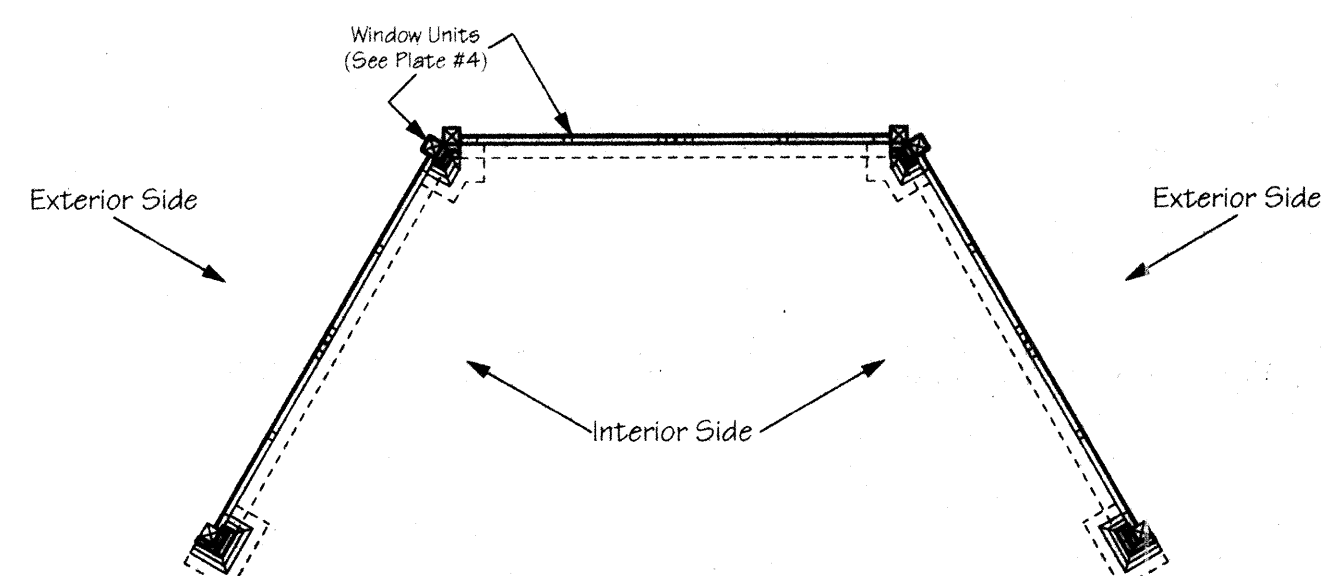


SR WINDOW COVERS

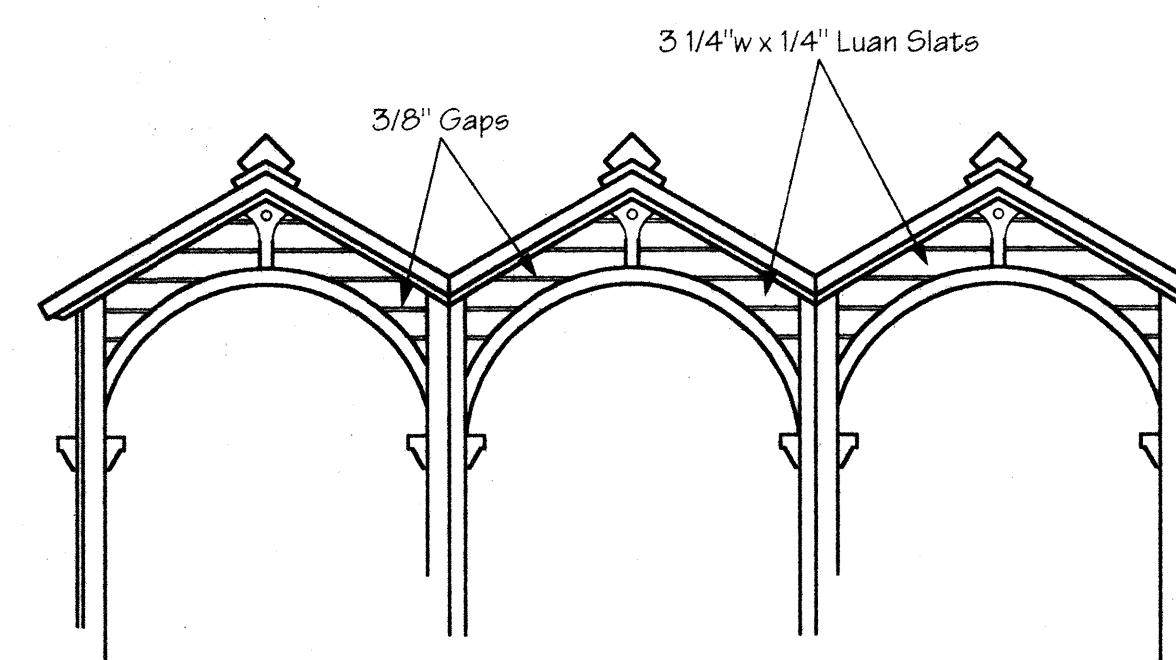


EXTERIOR ELEVATION

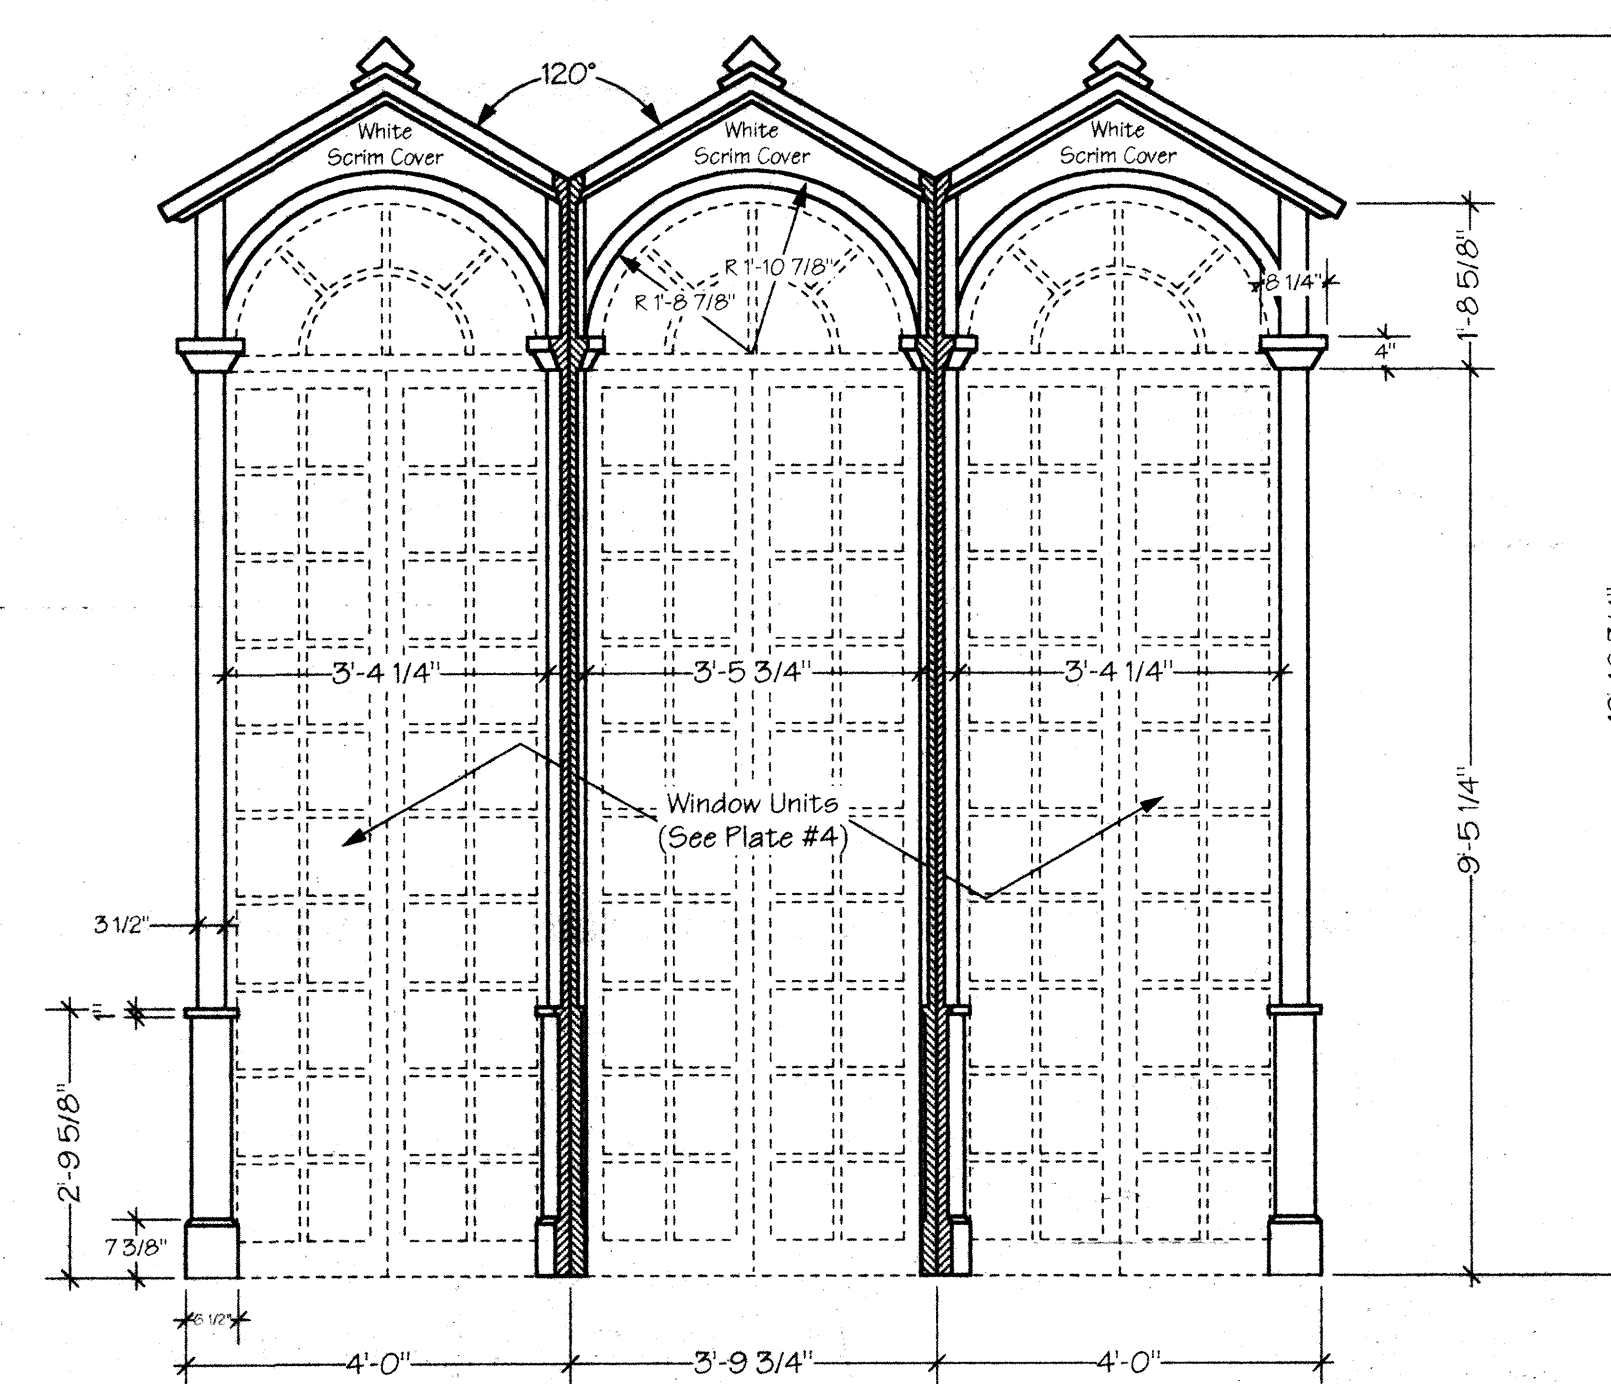


INTERIOR ELEVATION

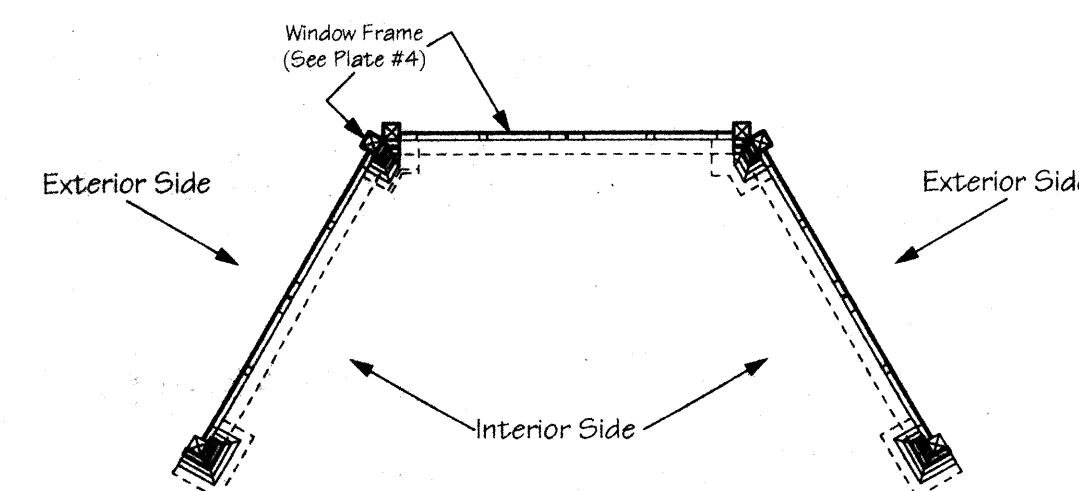

USL WINDOW COVERS

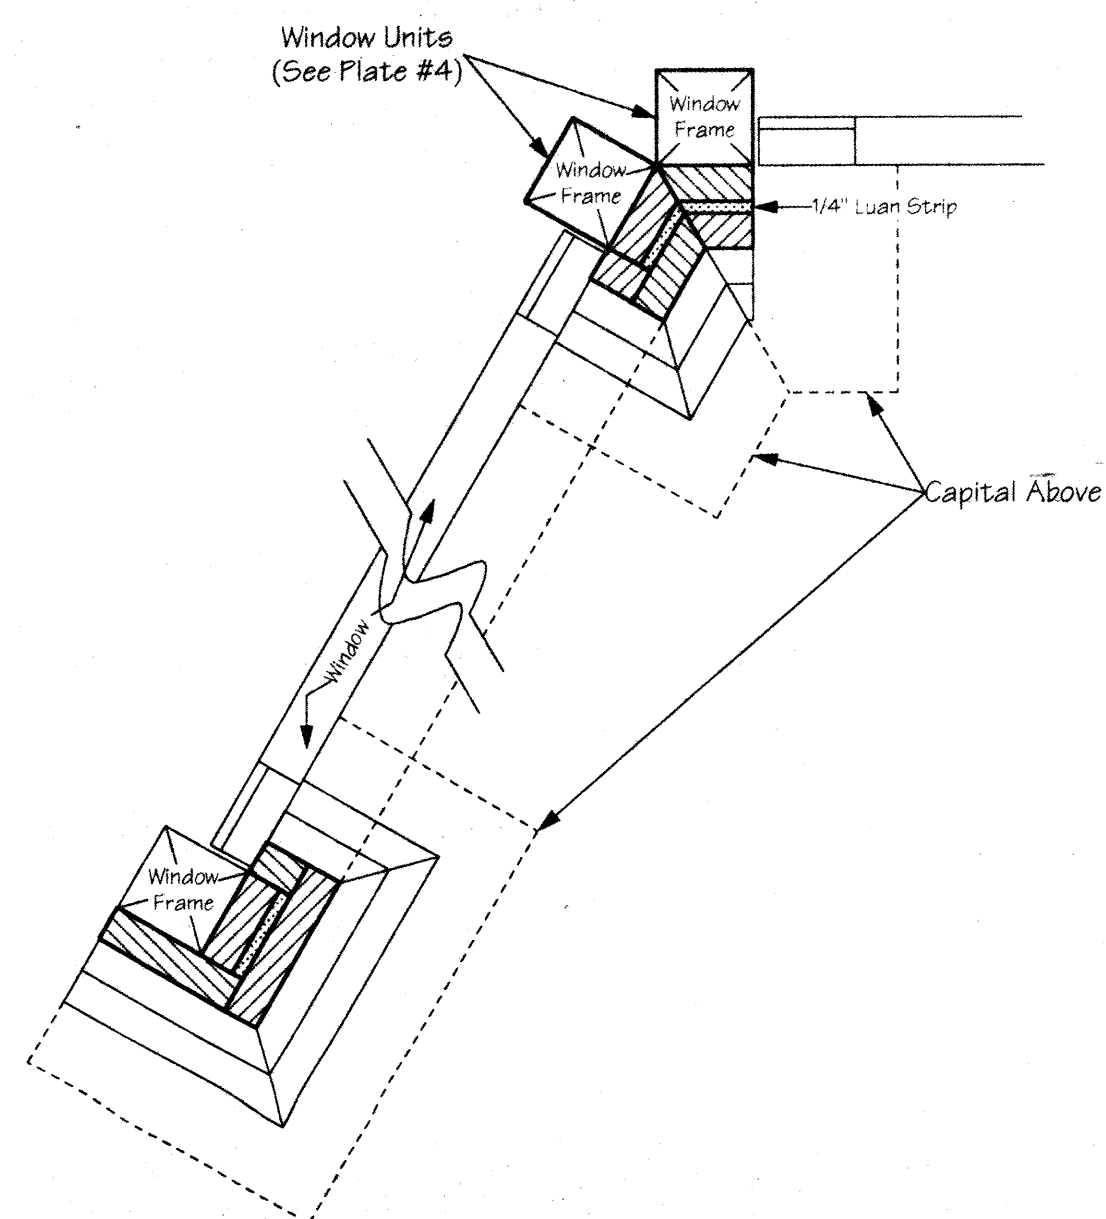

**SR WINDOW COVER
PLAN VIEW DETAIL**
Scale: 3"=1'-0"

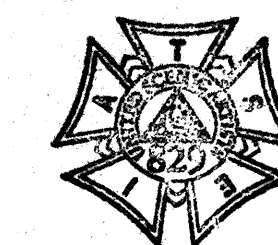

S.D. 2063
SCENIC DESIGNER

SIGNATURE *P. Beck*

EUGENE ONEGIN

By Tchaikovsky

For Hawaii Opera Theatre - Blaisdell Concert Hall

Scale:
1/2"=1'-0"

Date:
July 1, 2002

Revised:

WINDOW COVER UNITS

Design by PETER DEAN BECK

Drawing No.

5