



SR WINDOW UNIT
SECTION DETAIL
Scale: 3"= 1'-0"

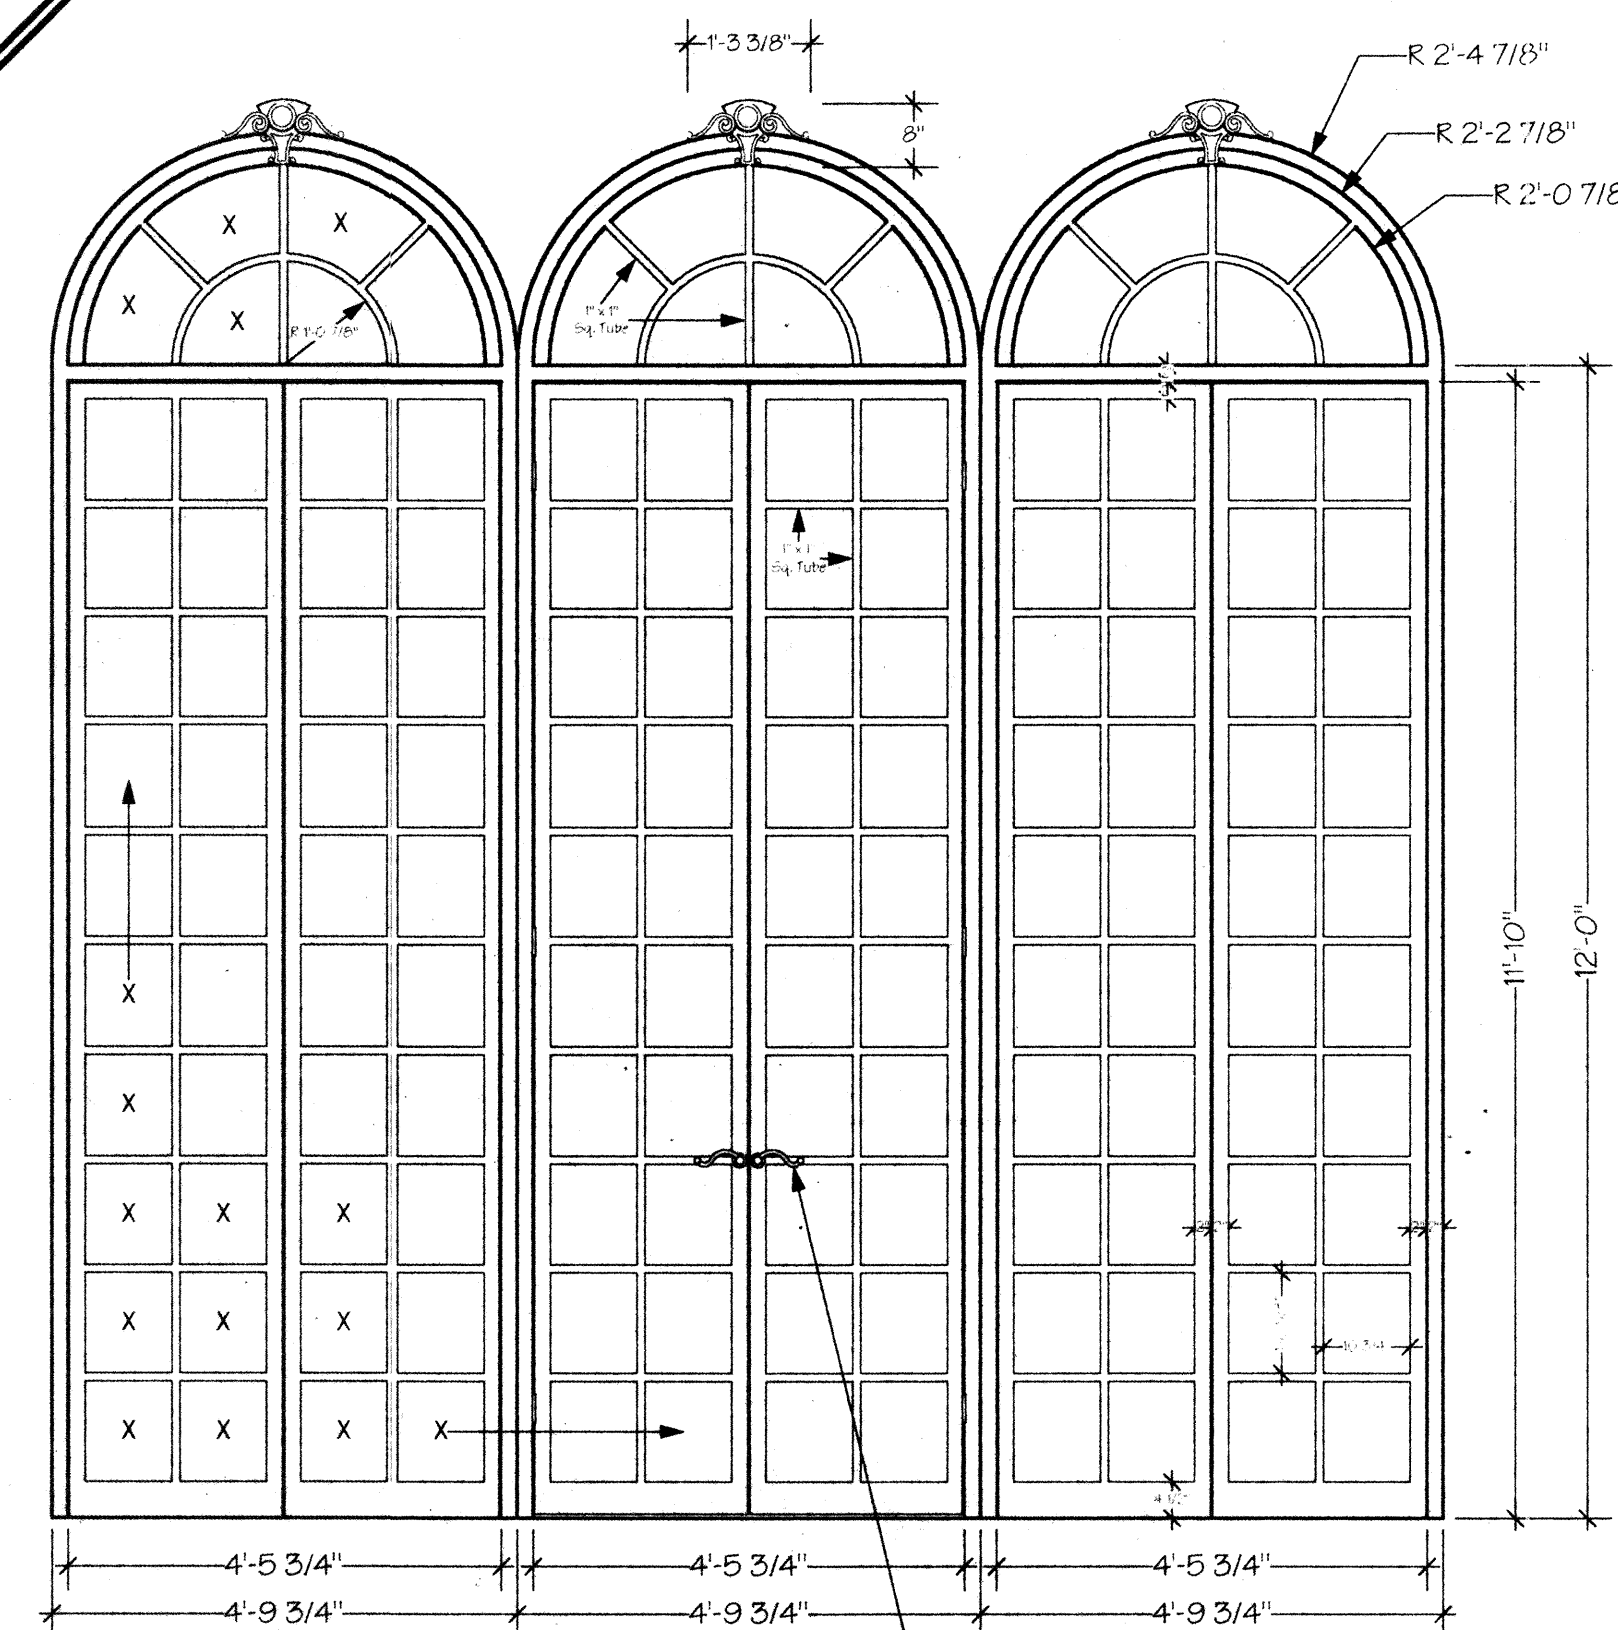


X = Aluminum Window Screening
with paint detail


FRONT ELEVATION

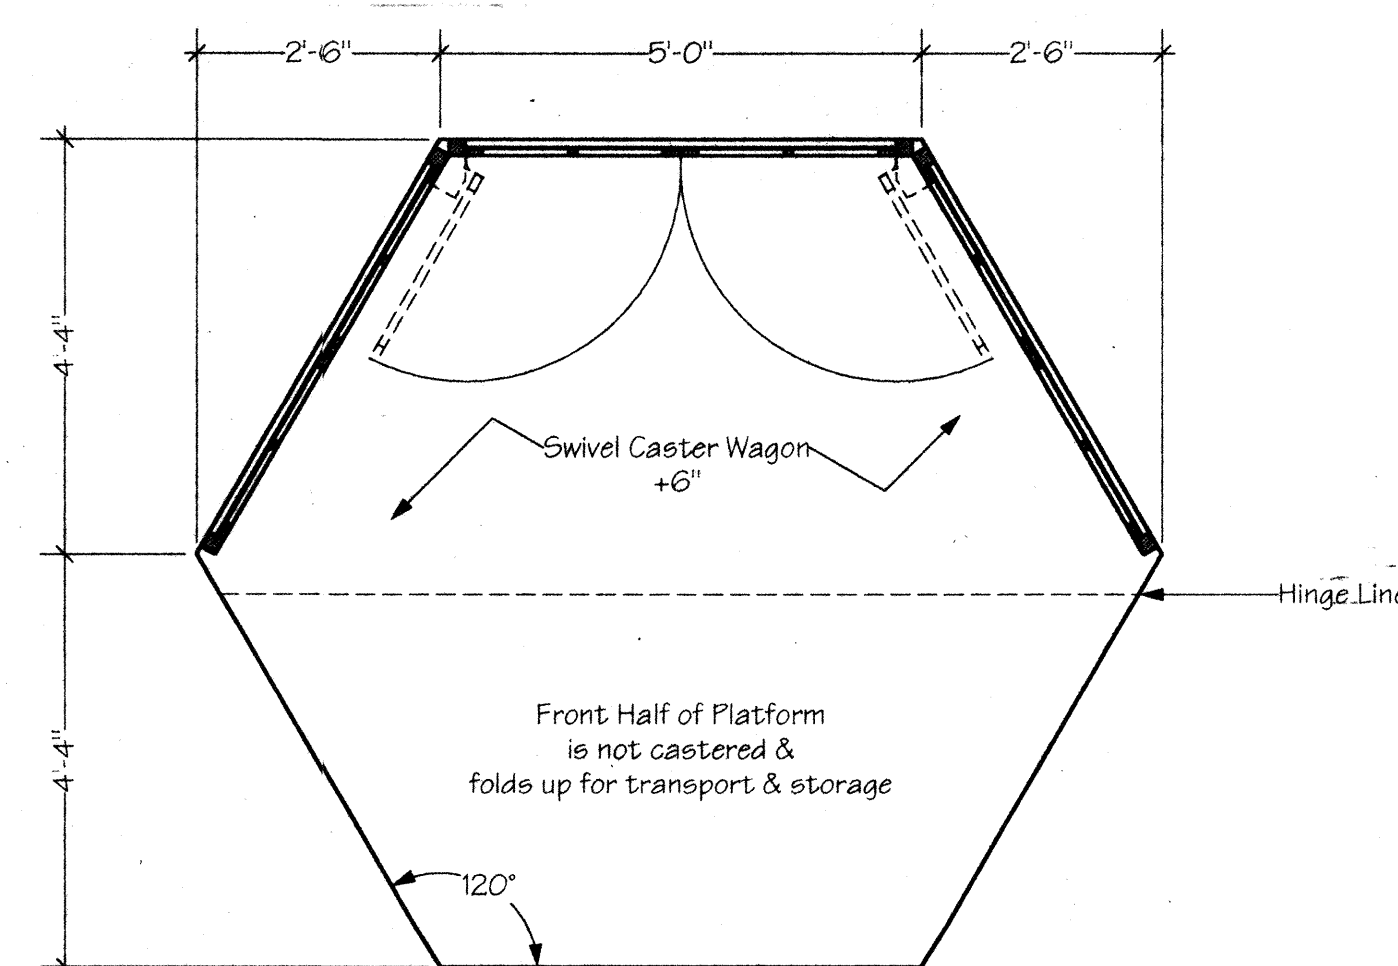


SR WINDOW UNIT

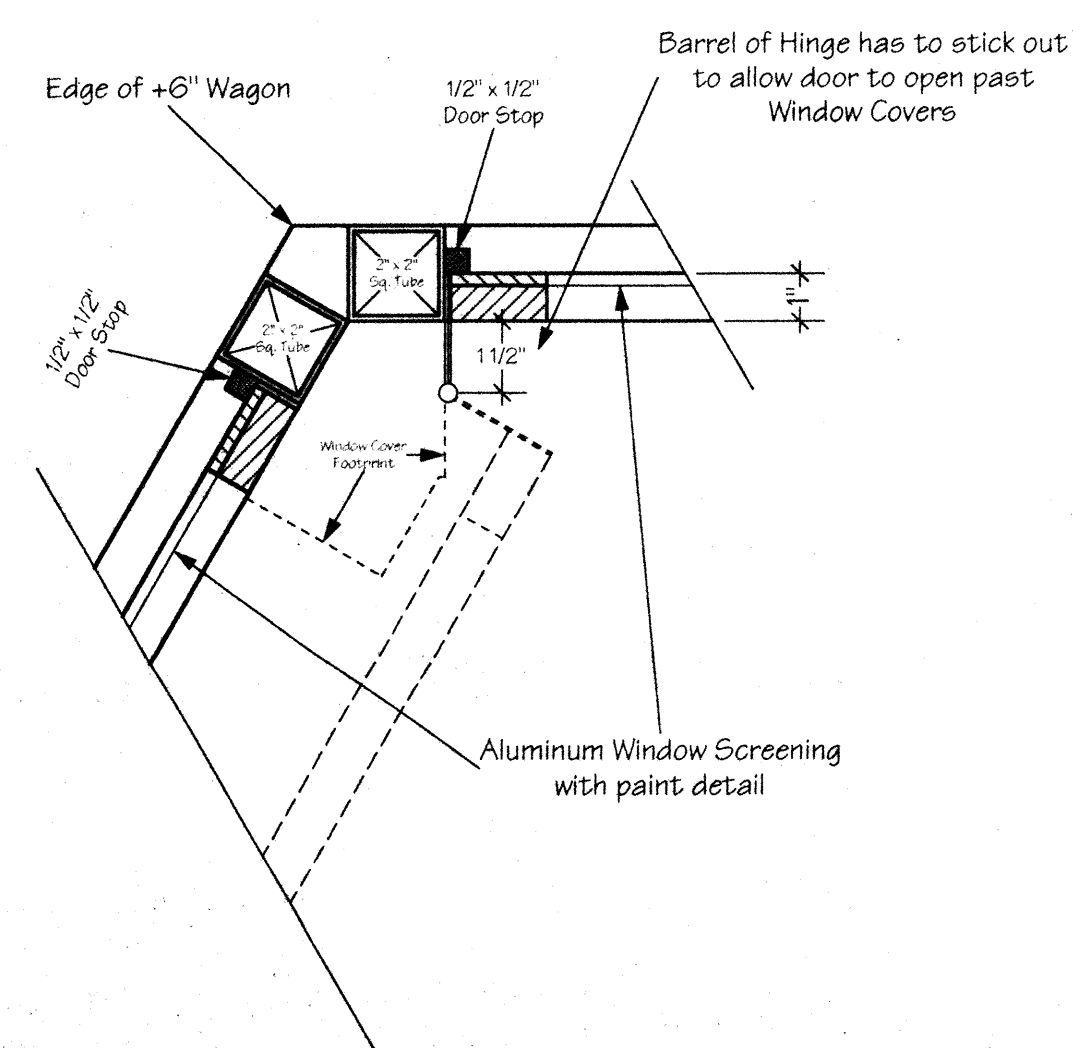


SR WINDOW UNIT
PLAN VIEW DETAIL
Scale: 3"= 1'-0"

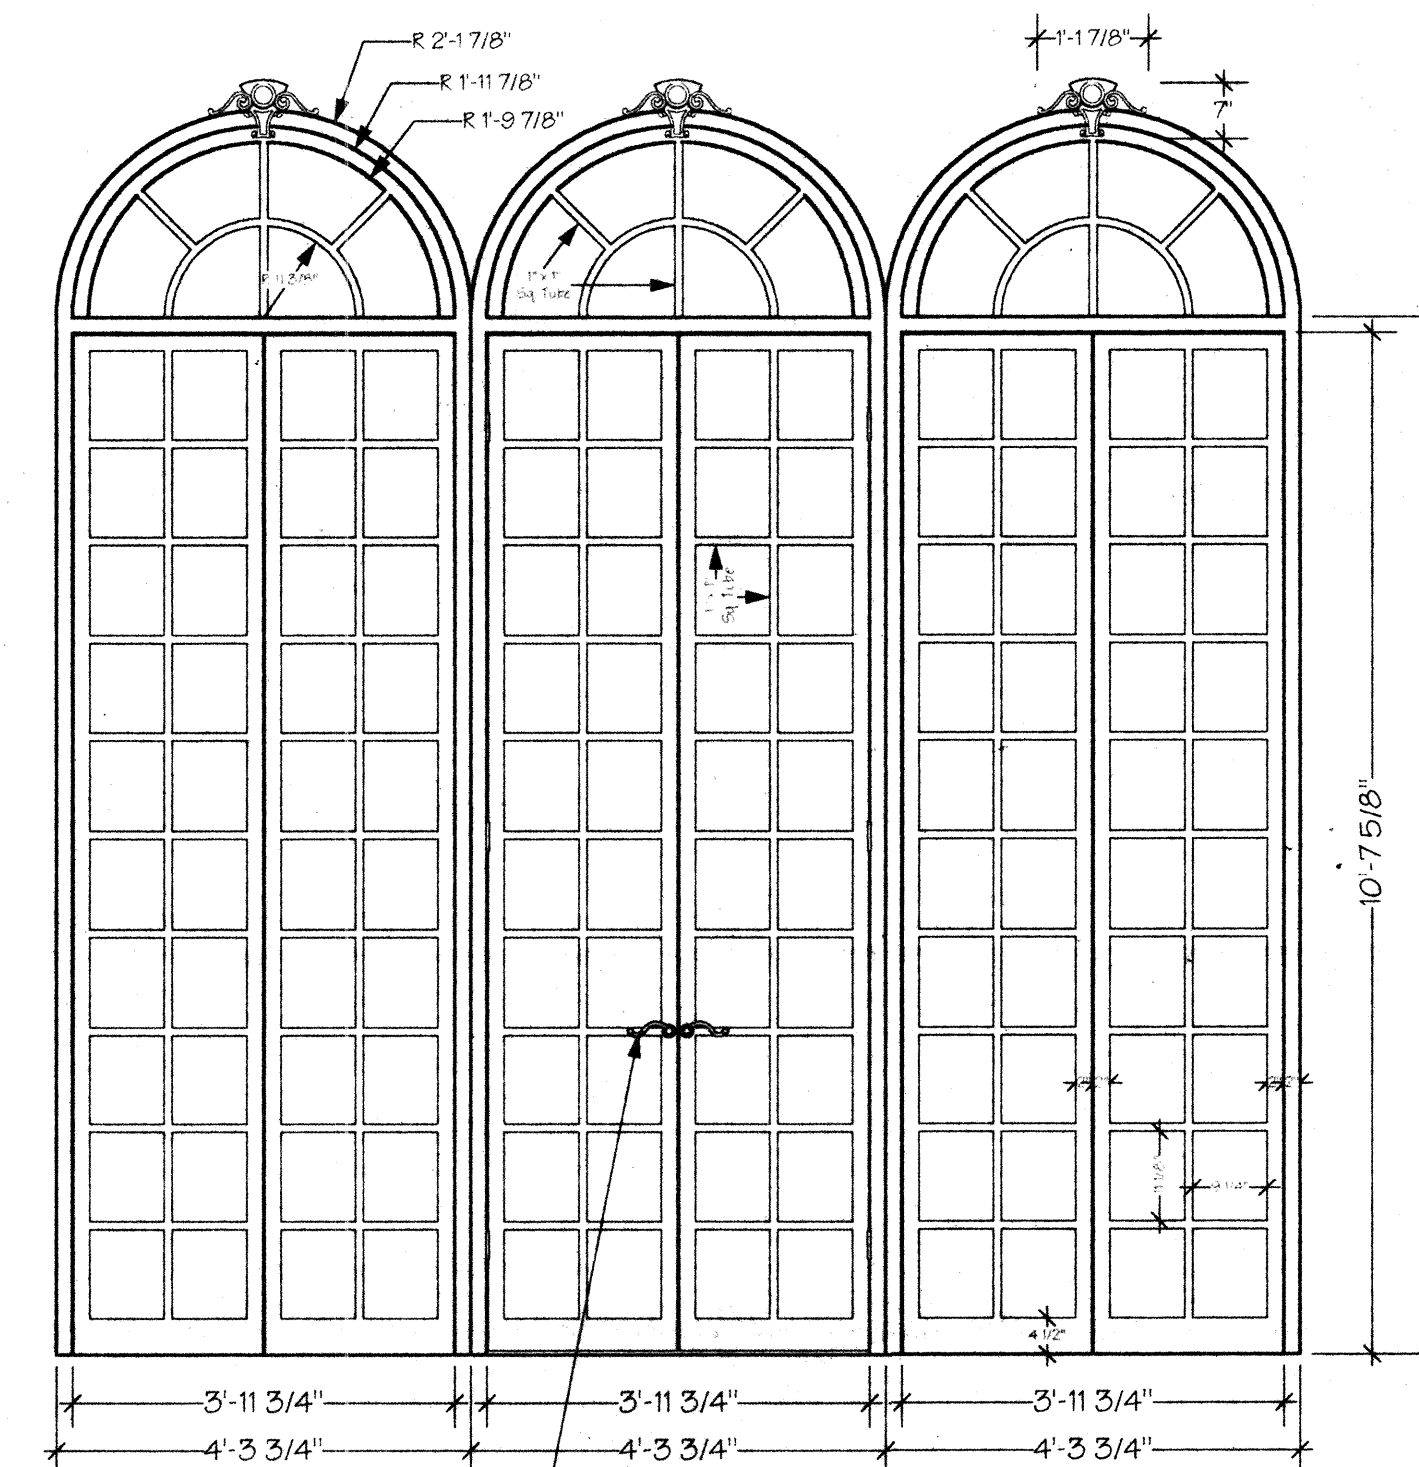


FRONT ELEVATION

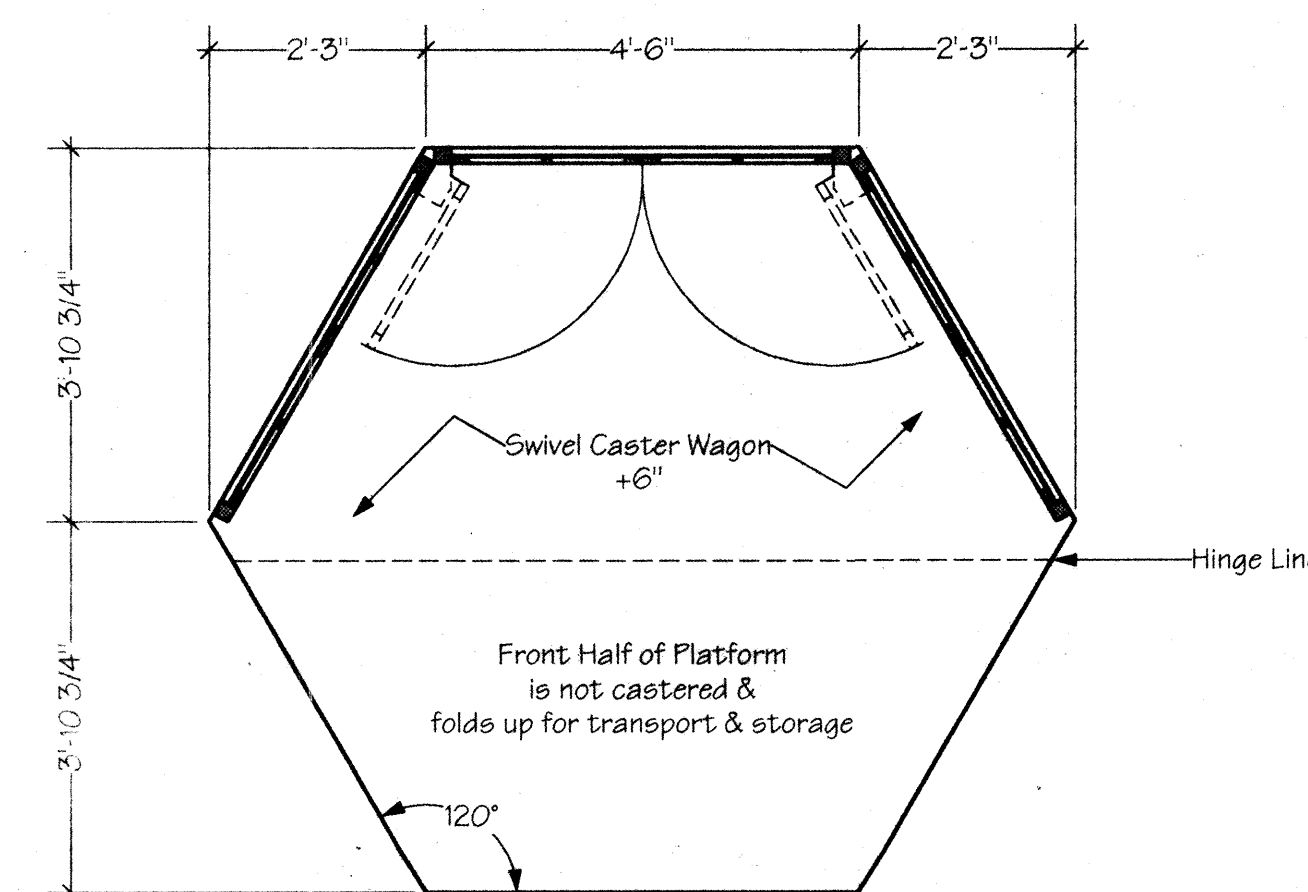

DSL WINDOW UNIT

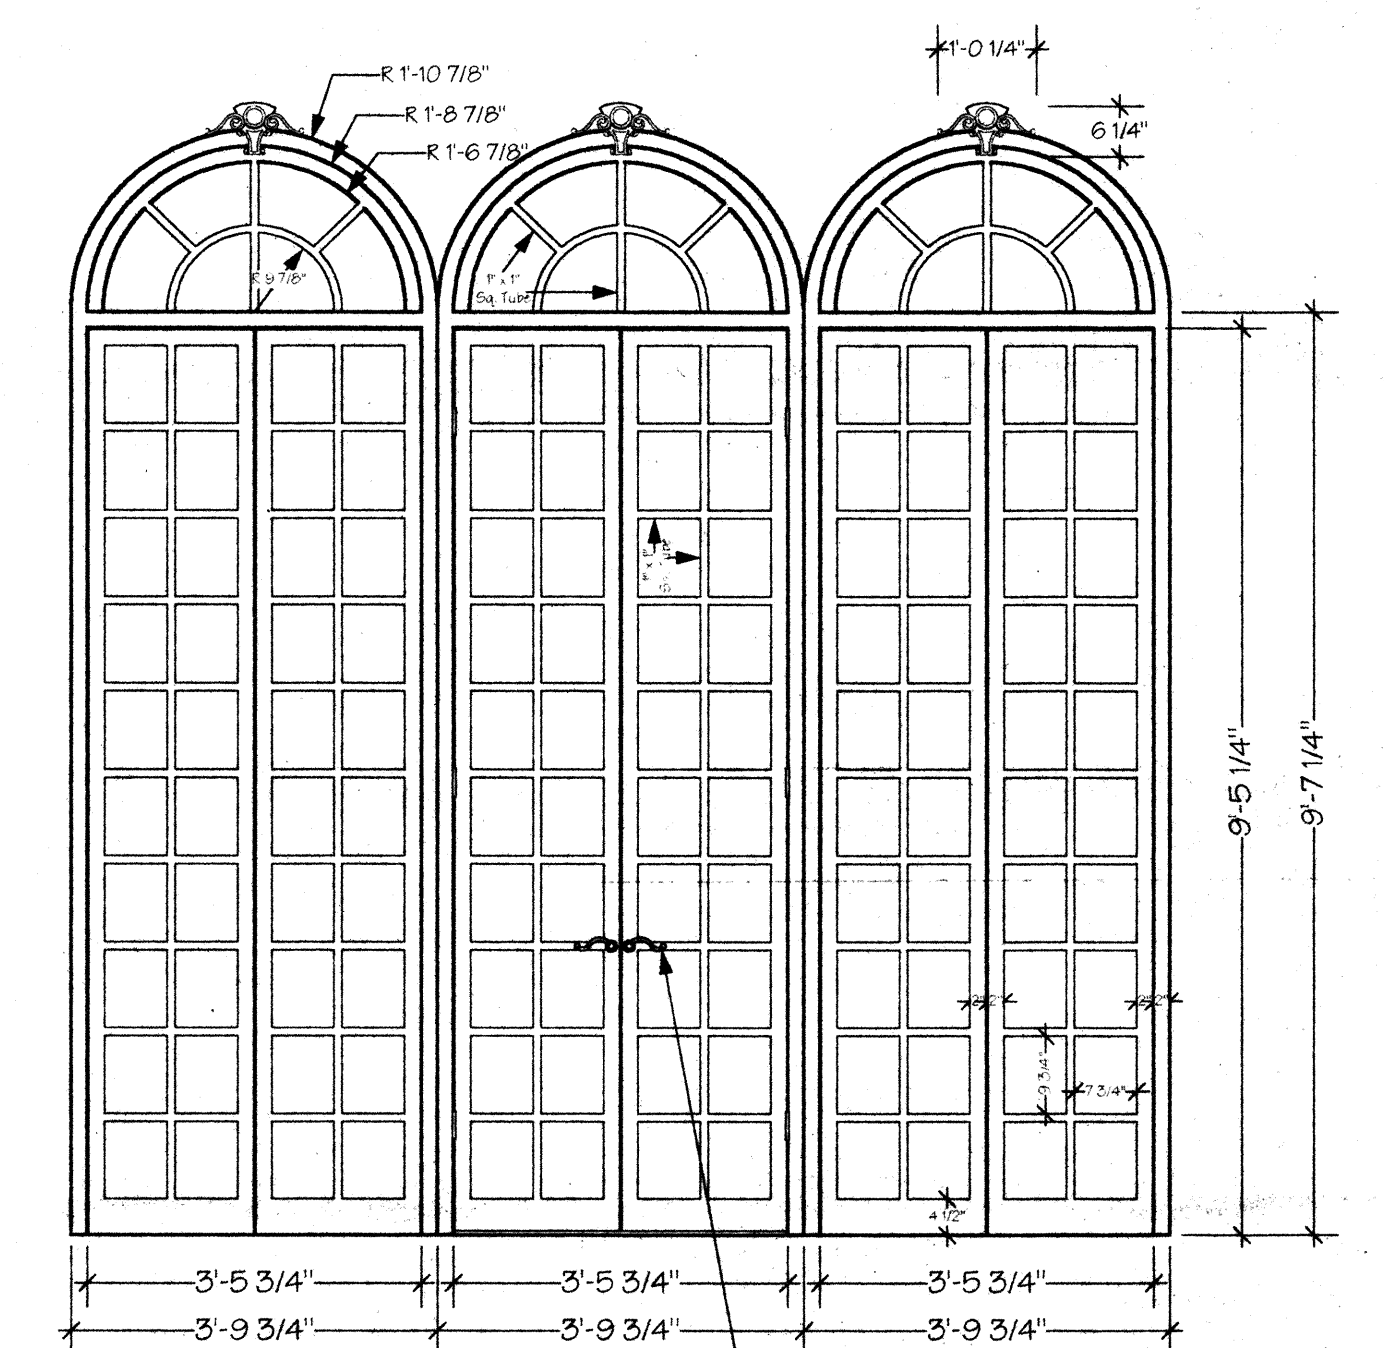

FRONT ELEVATION

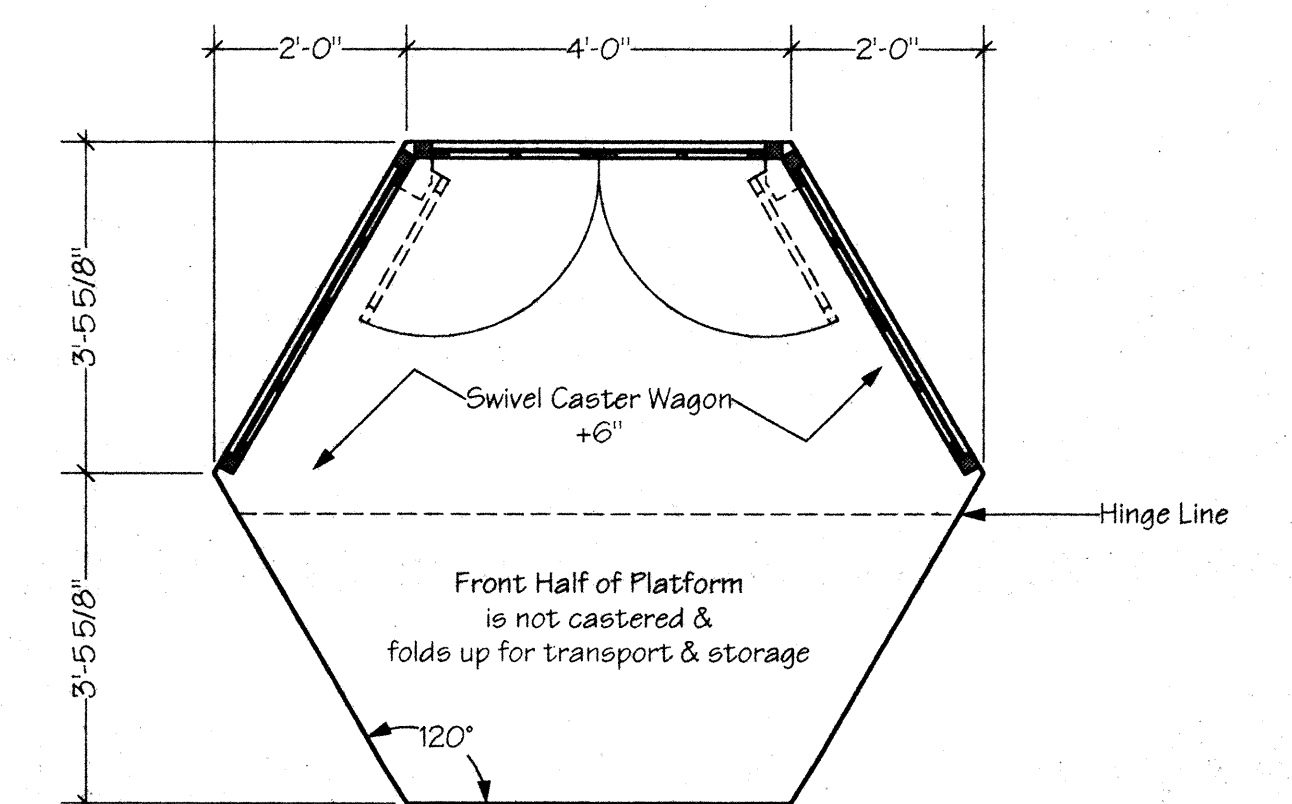

USL WINDOW UNIT



S.D. 2063
SCENIC DESIGNER
SIGNATURE *P. D. Breen*

EUGENE ONEGIN

By Tchaikovsky

For Hawaii Opera Theatre - Blaisdell Concert Hall

Scale:
1/2" = 1'-0"

Date: July 1, 2002

Revised:

WINDOW UNITS

Design by PETER DEAN BECK

Drawing No.

4