


This section is a 30" raised platform that is part of the shell

- Line List
- 85.47'-0"
 - 84.46'-0"
 - 83.45'-0"
 - 82.45'-0"
 - 81.45'-0"
 - 80.44'-0"
 - 79.44'-0"
 - 78.43'-0"
 - 77.43'-0"
 - 76.42'-0"
 - 75.42'-0"
 - 74.41'-0"
 - 73.40'-0"
 - 72.40'-0"
 - 71.39'-0"
 - 70.39'-0"
 - 69.38'-0"
 - 68.38'-0"
 - 67.37'-0"
 - 66.37'-0"
 - 65.36'-0"
 - 64.36'-0"
 - 63.35'-0"
 - 62.35'-0"
 - 61.34'-0"
 - 60.34'-0"
 - 59.33'-0"
 - 58.33'-0"
 - 57.32'-0"
 - 56.32'-0"
 - 55.31'-0"
 - 54.31'-0"
 - 53.30'-0"
 - 52.29'-0"
 - 51.29'-0"
 - 50.28'-0"
 - 49.28'-0"
 - 34.20'-0"
 - 33.19'-0"
 - 32.19'-0"
 - 31.18'-0"
 - 30.18'-0"
 - 29.17'-0"
 - 28.17'-0"
 - 27.16'-0"
 - 26.16'-0"
 - 25.15'-0"
 - 24.15'-0"
 - 23.14'-0"
 - 22.14'-0"
 - 21.13'-0"
 - 20.13'-0"
 - 19.12'-0"
 - 18.12'-0"
 - 17.11'-0"
 - 16.11'-0"
 - 15.10'-0"
 - 14.10'-0"
 - 13.9'-0"
 - 12.8'-0"
 - 11.8'-0"
 - 10.7'-0"
 - 9.7'-0"
 - 8.6'-0"
 - 7.6'-0"
 - 6.4'-0"
 - 5.3'-0"
 - 4.3'-0"
 - 3.2'-0"
 - 2.1'-0"
 - 1.0'-0"
- Stage Level Pinrail
Red Pipes (+12)
- Fly Rail @ +32'-0"
- Fly Rail @ +28'-6"
- RP Screen
- Black Scrim
- #5 Black Legs 24' to CL
- BO Drop--use as Border in HI Trim +25
- #4 Black Legs SR ONLY 24' to CL
- #4 Black Legs SL ONLY 24' to CL--Not used in Act IV
- #5 Black Border Trim to +25
- FOCUS TRACK #12
- 5 ELECTRIC; Trim to approx +32'-0"
- #3a Black Legs SL--Act IV ONLY 24' to CL
- Arch US
- Act II; (3) Oregan Lanterns
- Arch DS
- #3 Black Legs 24' to CL
- #4 Black Border Trim to +26
- 4 ELECTRIC; Trim to approx +32'-0"
- FOCUS TRACK #11
- 3 ELECTRIC; Trim to approx +28'-0"
- #2 Black Legs 24' to CL
- #3 Black Border Trim to +26
- Act I Flag
- 2 ELECTRIC; Trim to approx +32'-0"
- 1 ELECTRIC; Trim to approx +30'-0"
- #2 Black Border Trim to +26
- Main Curtain
- #1 Black Legs 24' to CL
- Surfite Screen & #1 Black Border Trim to +25'-0"

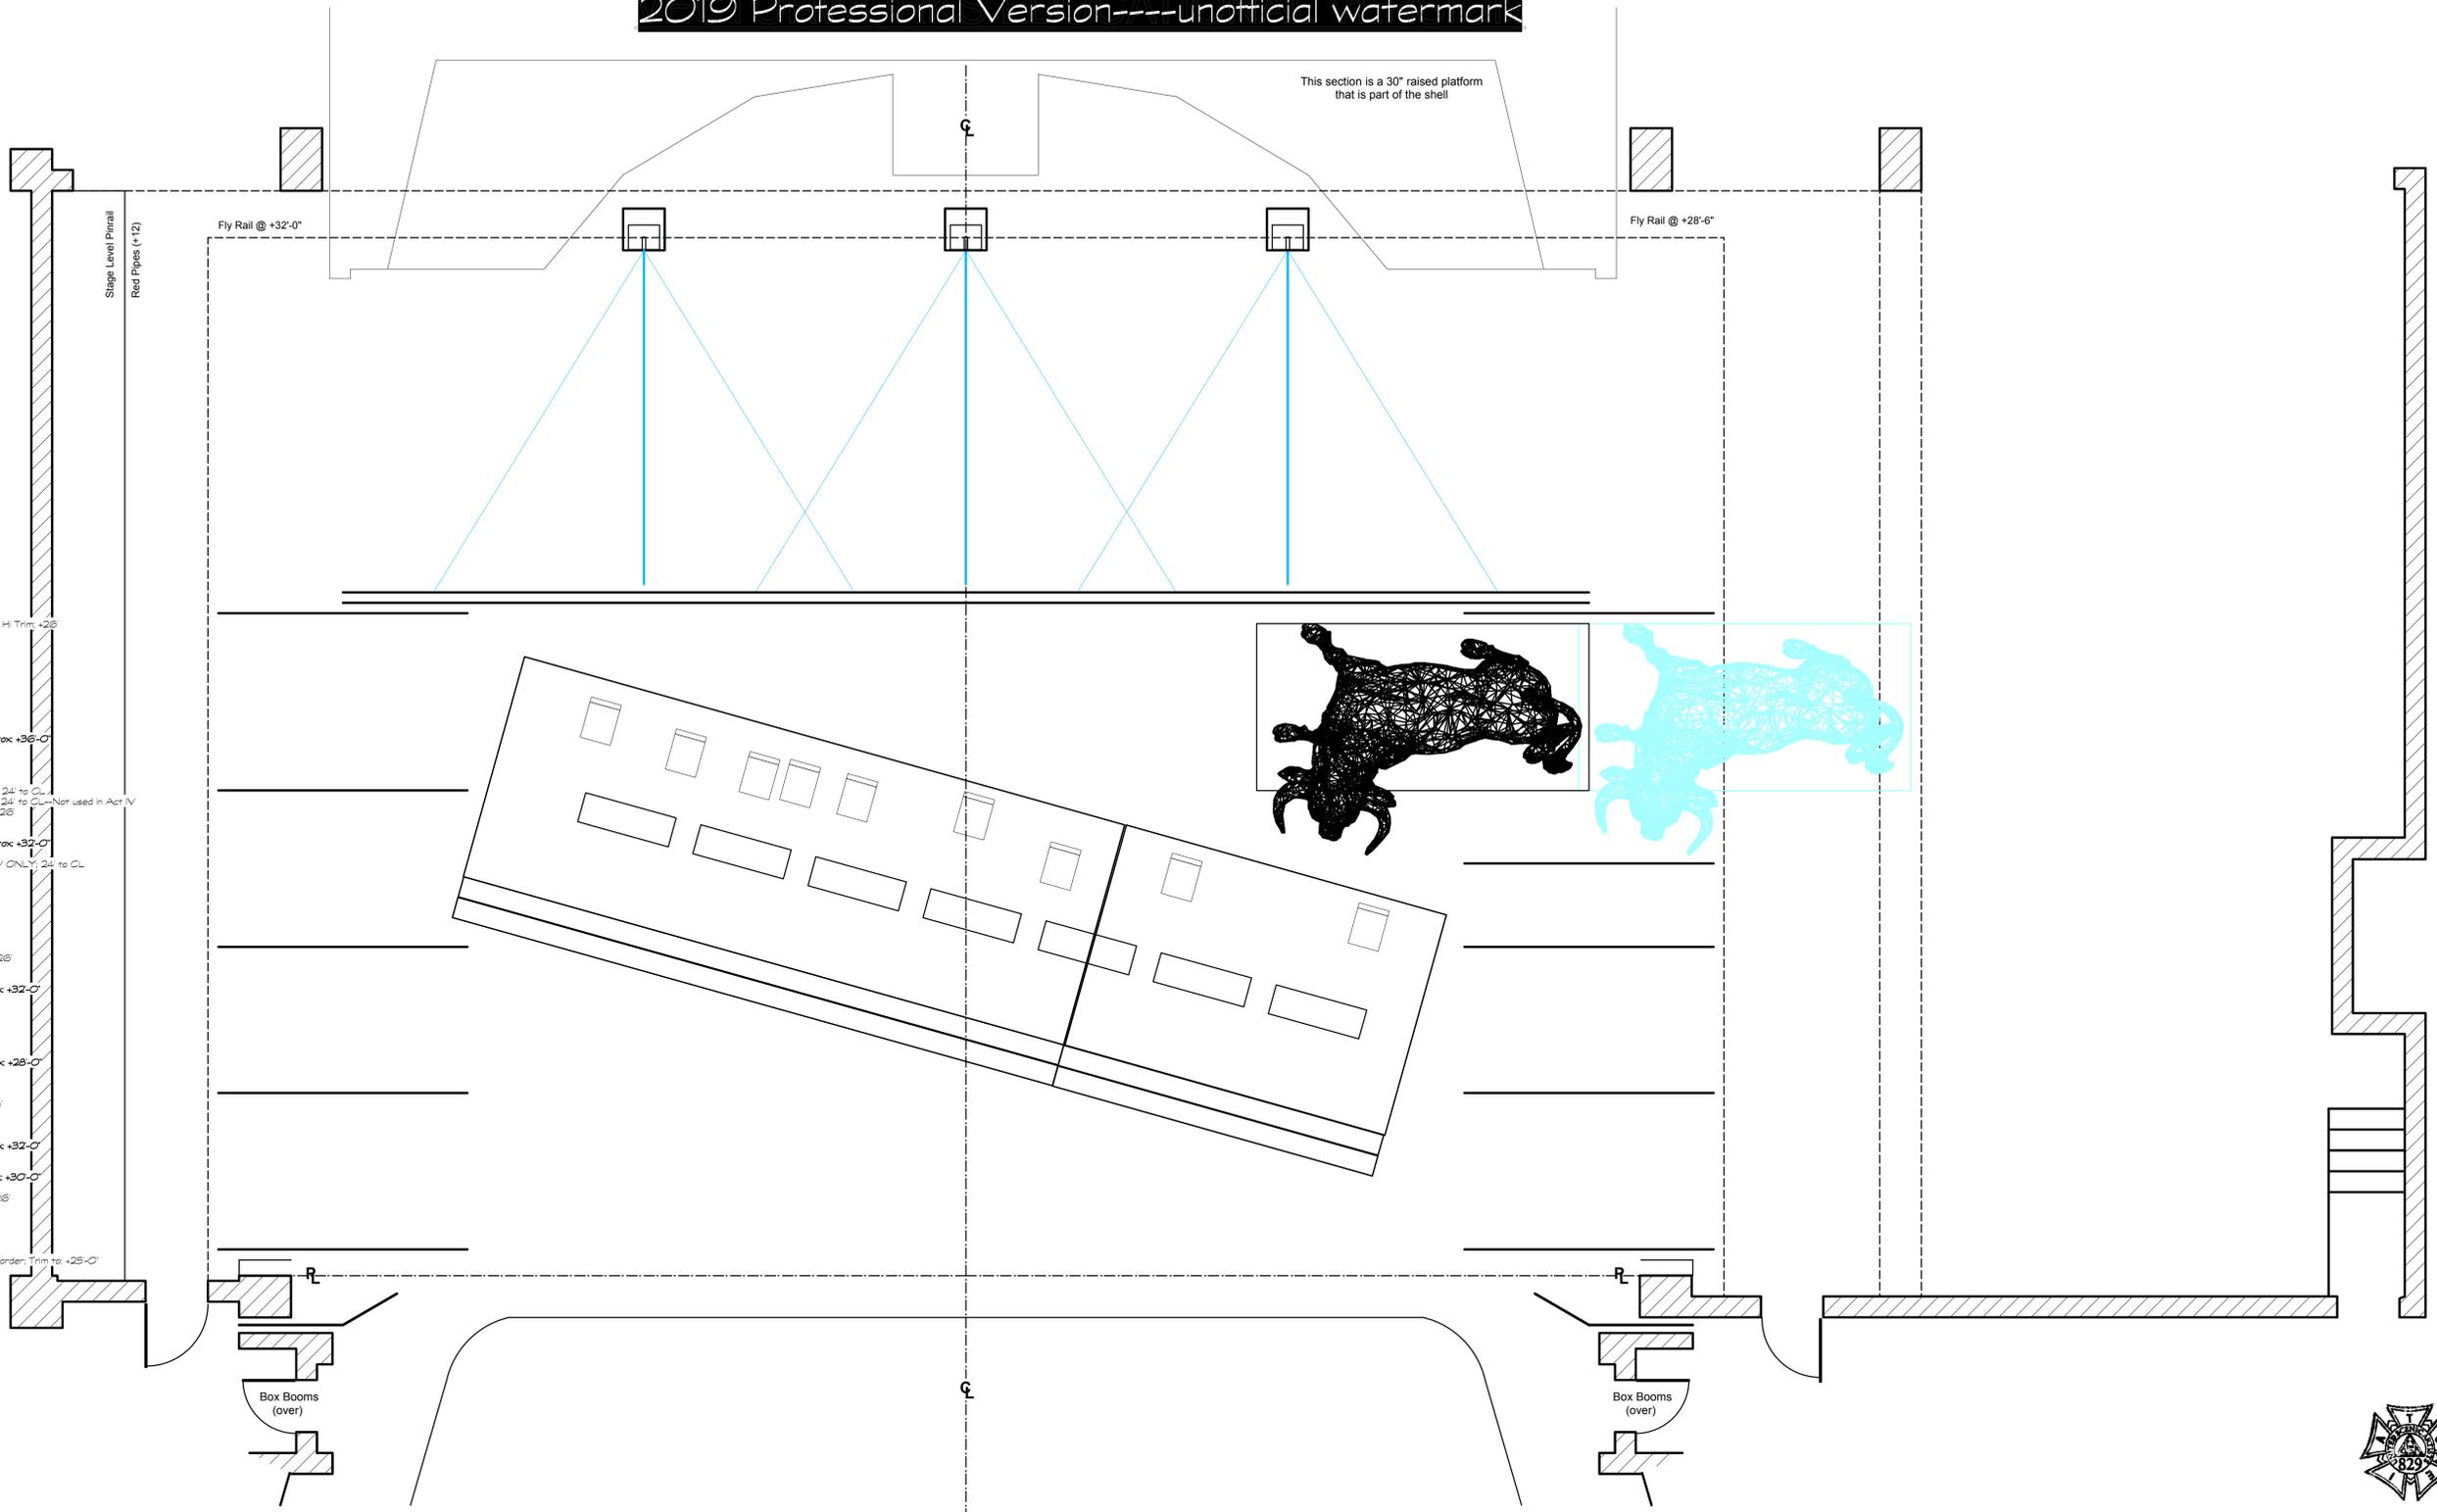

Opera Carolina
Belk Theater--North Carolina PAC

CARMEN

Act IV 1/4" = 1'-0"

Scenery by: Annabelle Roy
Directed by: Jeffrey Buchman
Lighting by: Michael Baumgarten
Plate 4 of 4
Rev. 12/23/18