


This section is a 30" raised platform that is part of the shell

- Line List
- 85. 47'-9"
  - 84. 46'-9"
  - 83. 46'-3"
  - 82. 45'-9"
  - 81. 45'-3"
  - 80. 44'-9"
  - 79. 44'-3"
  - 78. 43'-9"
  - 77. 43'-3"
  - 76. 42'-9"
  - 75. 42'-3"
  - 74. 41'-9"
  - 73. 40'-9"
  - 72. 40'-3"
  - 71. 39'-9"
  - 70. 39'-3"
  - 69. 38'-9"
  - 68. 38'-3"
  - 67. 37'-9"
  - 66. 37'-3"
  - 65. 36'-9"
  - 64. 36'-3"
  - 63. 35'-9"
  - 62. 35'-3"
  - 61. 34'-9"
  - 60. 34'-3"
  - 59. 33'-9"
  - 58. 33'-3"
  - 57. 32'-9"
  - 56. 32'-3"
  - 55. 31'-9"
  - 54. 31'-3"
  - 53. 30'-9"
  - 52. 29'-9"
  - 51. 29'-3"
  - 50. 28'-9"
  - 49. 28'-3"
  - 48. 27'-9"
  - 47. 27'-3"
  - 46. 26'-9"
  - 45. 26'-3"
  - 44. 25'-9"
  - 43. 25'-3"
  - 42. 24'-9"
  - 41. 24'-3"
  - 40. 23'-9"
  - 39. 23'-3"
  - 38. 22'-9"
  - 37. 22'-3"
  - 36. 21'-9"
  - 35. 21'-3"
  - 34. 20'-9"
  - 33. 19'-9"
  - 32. 19'-3"
  - 31. 18'-9"
  - 30. 18'-3"
  - 29. 17'-9"
  - 28. 17'-3"
  - 27. 16'-9"
  - 26. 16'-3"
  - 25. 15'-9"
  - 24. 15'-3"
  - 23. 14'-9"
  - 22. 14'-3"
  - 21. 13'-9"
  - 20. 13'-3"
  - 19. 12'-9"
  - 18. 12'-3"
  - 17. 11'-9"
  - 16. 11'-3"
  - 15. 10'-9"
  - 14. 10'-3"
  - 13. 9'-9"
  - 12. 8'-9"
  - 11. 8'-3"
  - 10. 7'-9"
  - 9. 7'-3"
  - 8. 6'-9"
  - 7. 6'-3"
  - 6. 4'-9"
  - 5. 3'-9"
  - 4. 3'-3"
  - 3. 2'-3"
  - 2. 1'-3"
  - 1. 0'-9"
- RP Screen  
 Black Scrim  
 #5 Black Legs 24" to CL  
 BO Drop--use as Border in HI Trim +29  
 #3 Black Legs SR ONLY; 24" to CL  
 #4 Black Legs SL ONLY; 24" to CL--Not used in Act IV  
 #5 Black Border; Trim to +26  
 FOCUS TRACK #12  
 5 ELECTRIC; Trim to approx +32'-0"  
 #3a Black Legs SL--Act IV ONLY; 24" to CL  
 Arch US  
 Act II; (3) Oregan Lanterns  
 Arch DS  
 #3 Black Legs 24" to CL  
 #4 Black Border; Trim to +26  
 4 ELECTRIC; Trim to approx +32'-0"  
 FOCUS TRACK #11  
 3 ELECTRIC; Trim to approx +28'-0"  
 #2 Black Legs; 24" to CL  
 #3 Black Border; Trim to +26  
 Act I Flag  
 2 ELECTRIC; Trim to approx +32'-0"  
 1 ELECTRIC; Trim to approx +30'-0"  
 #2 Black Border; Trim to +26  
 Main Curtain  
 #1 Black Legs; 24" to CL  
 Surttle Screen & #1 Black Border; Trim to +25'-0"

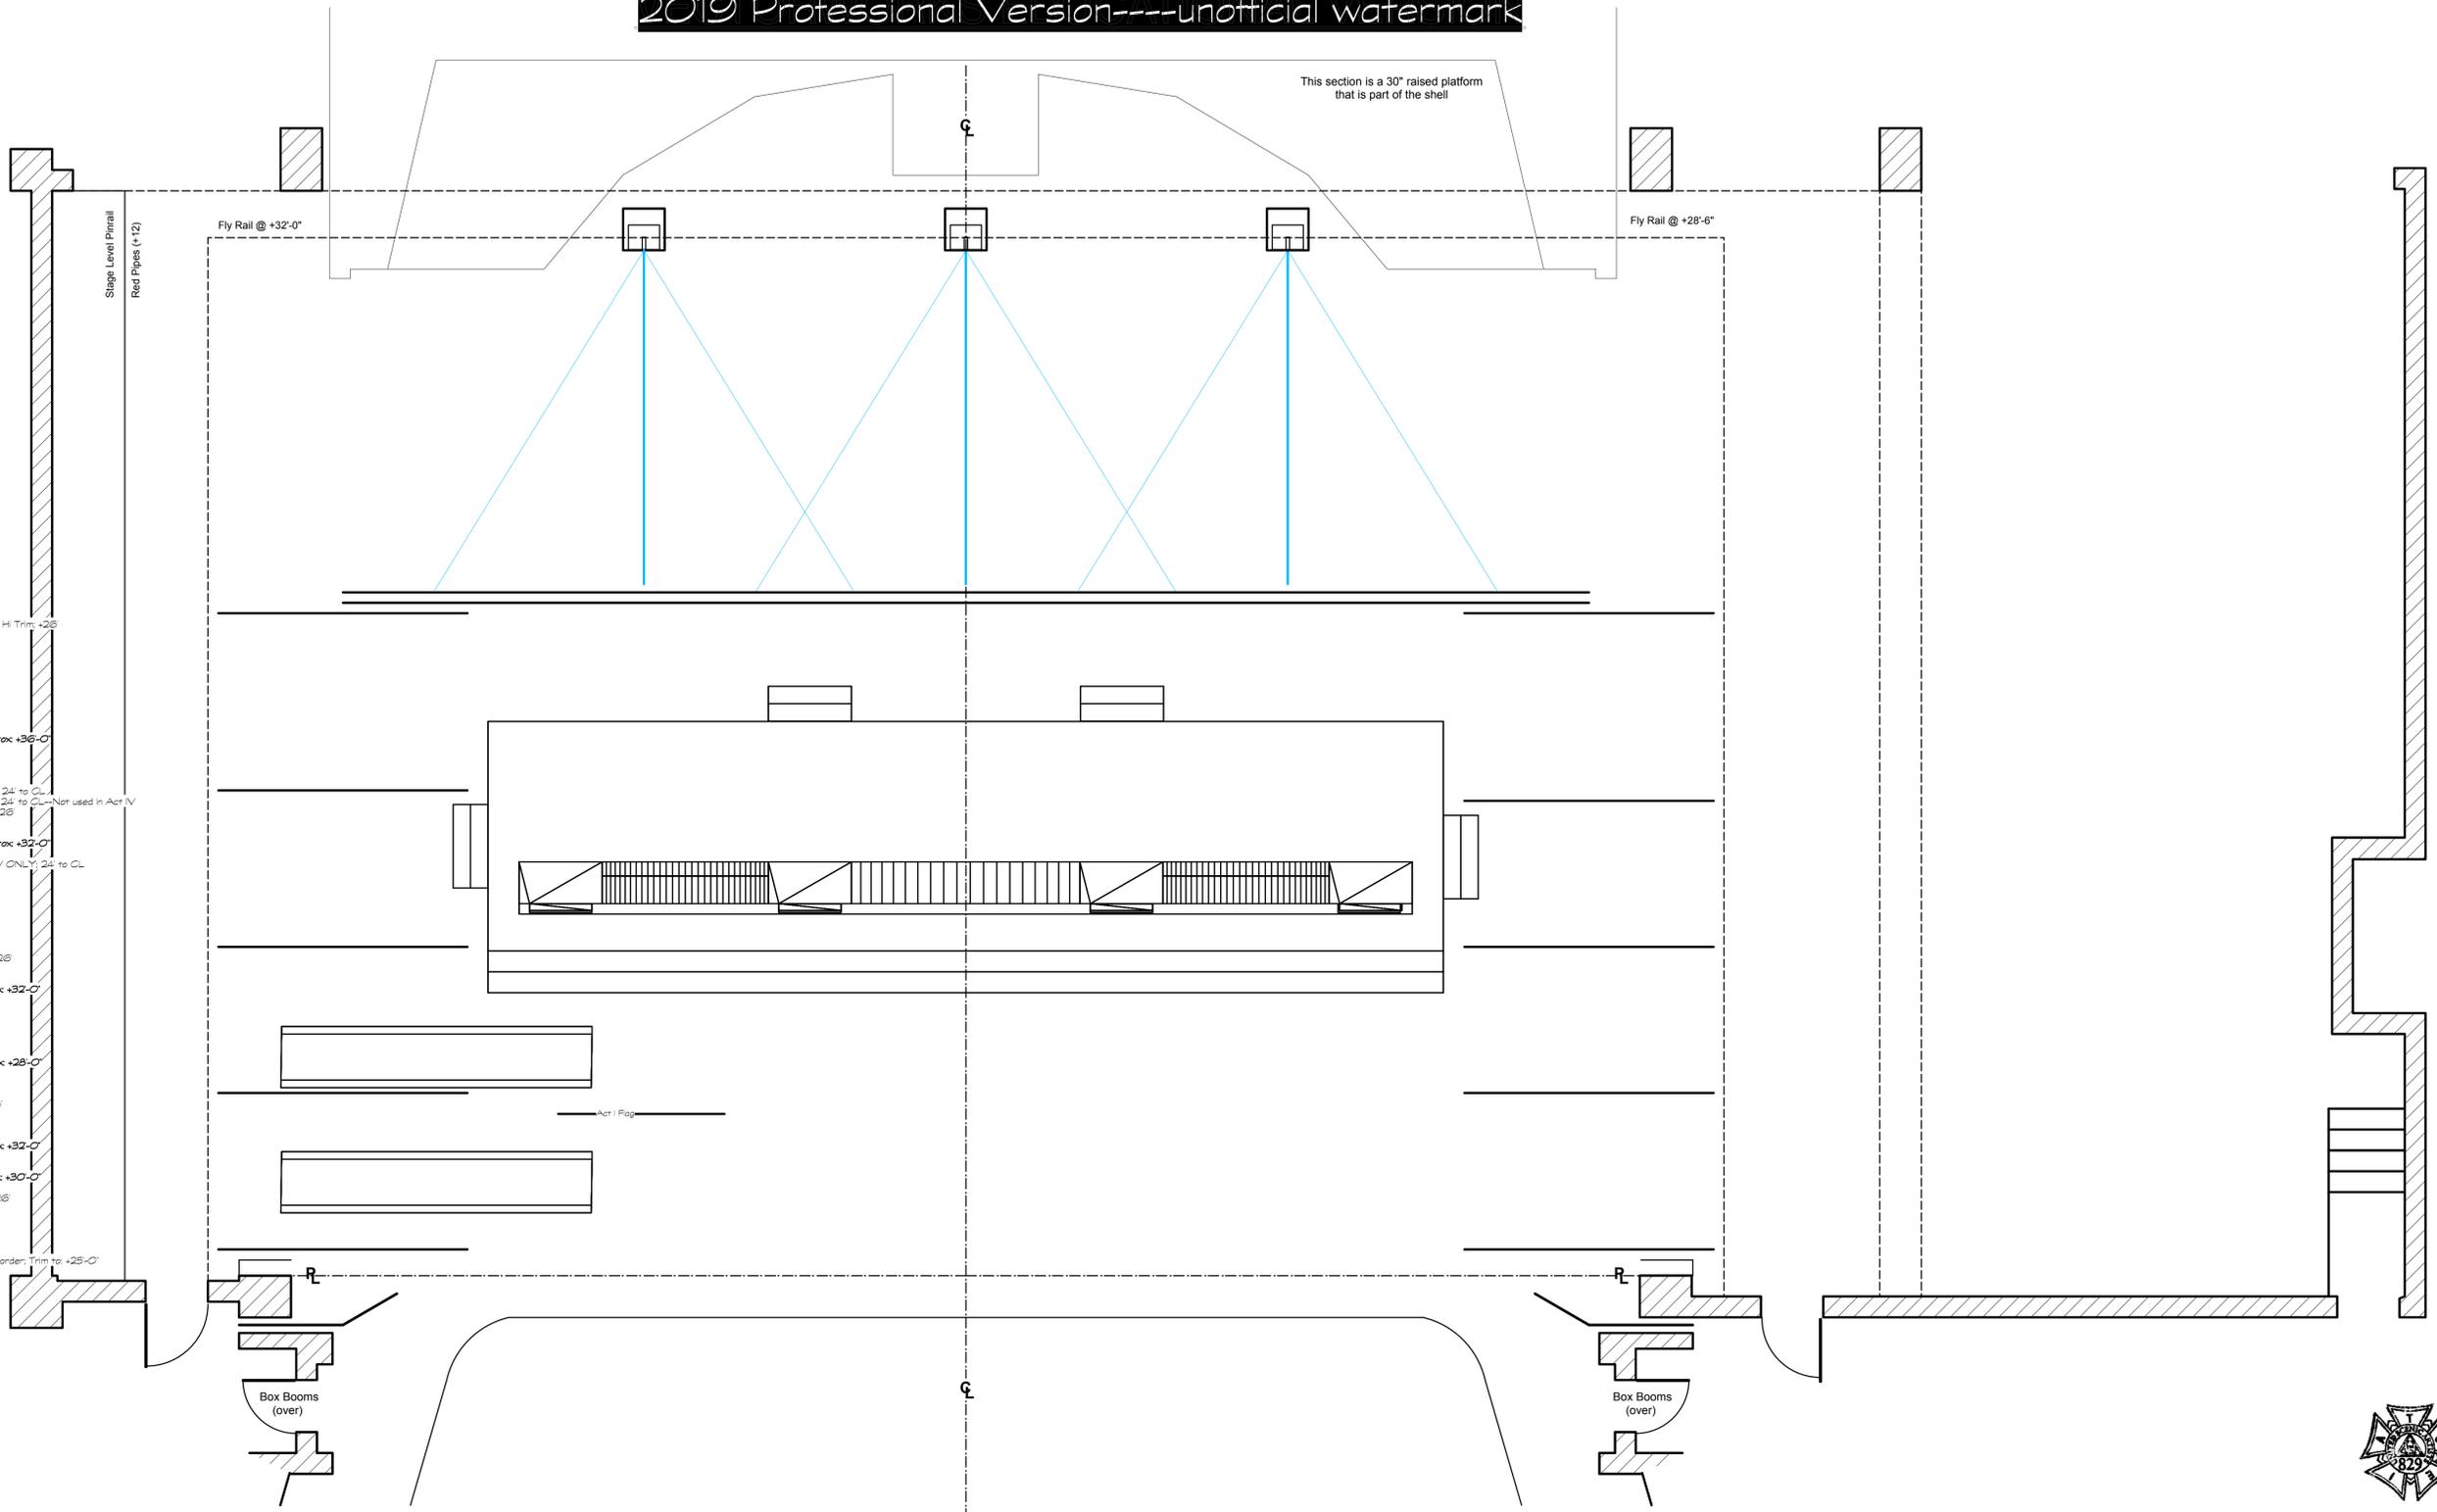

Opera Carolina  
 Belk Theater--North Carolina PAC

**CARMEN**

Act I 1/4" = 1'-0"

Scenery by: Annabelle Roy  
 Directed by: Jeffrey Buchman  
 Lighting by: Michael Baumgarten  
 Plate 1 of 4  
 Rev. 12/23/18