

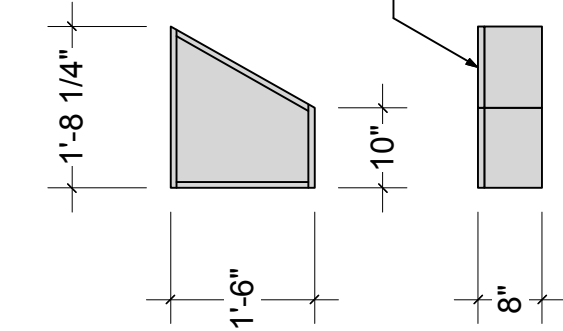
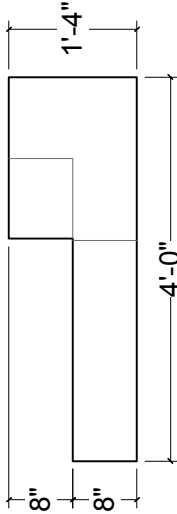


- NOTES:
- BUILD 2 - REVERSE AND REPEAT, SR SHOWN
 - PLYWOOD BOX CONSTRUCTION
 - ALL SURACES TO BE BLACK

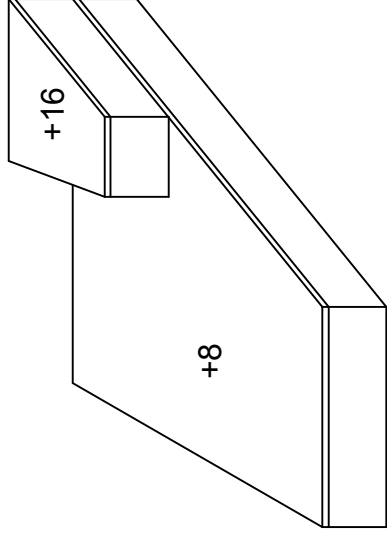

ESCAPE "Z SR"
FRONT ELEVATION


MATERIALS SLATED PER UNIT:
1 - 3/4" PLYWOOD (BC)

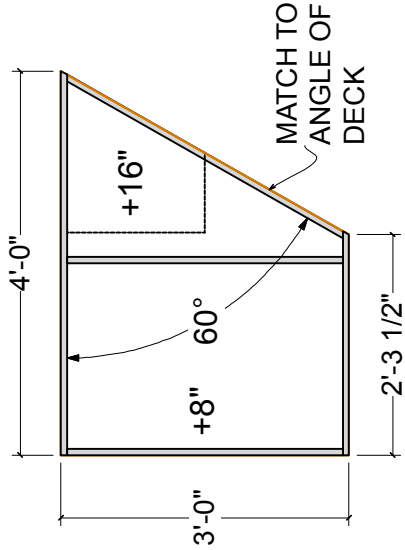

16" STEP
3/4" PLY BOX
CONSTRUCTION


8" STEP
3/4" PLY BOX
CONSTRUCTION

STEP UNIT
ISOMETRIC

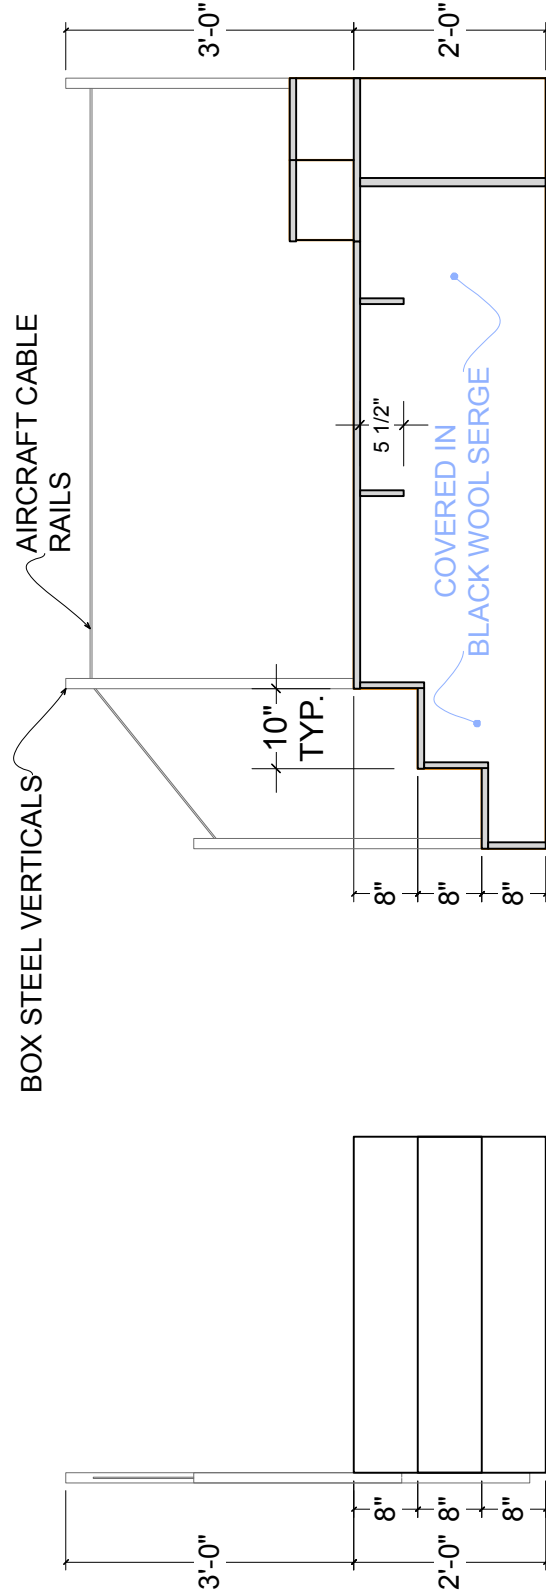

ESCAPE "A SR"
SIDE VIEW

ESCAPE "A SR"
SECTION

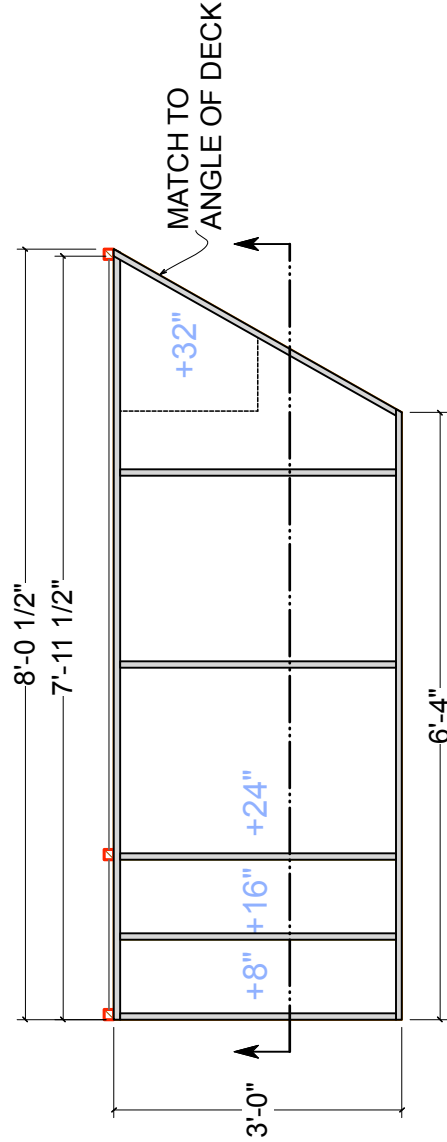

ESCAPE "A SR" FRAMING PLAN

- NOTES:
- BUILD 2 - REVERSE AND REPEAT, SR SHOWN
 - PLYWOOD BOX CONSTRUCTION
 - ALL SURACES TO BE BLACK
 - COVER DS FACE WITH BLACK VELOUR

MATERIALS SLATED PER UNIT:
2 - 3/4" PLYWOOD (BC)