

NOTES:
III-1 is played with the tent fabric and possible Black Scrim at front edge of the 60" platforming. All remaining scenery is in place behind scrim.
III-2 removes scrim and tent; vines will need to be draped over the edge of the platforming.


Tent picks/positioning is provisional; final draping/position to be determined with director and LD in the theater.
Solid line indicates that fabric hits deck, and canopy effect will be determined in theater.

GENERAL NOTES:

- 1). STAR DROP AND MOON ARE NOT INCLUDED WITH THE PRODUCTION, BUT WOULD BE GOOD TO HAVE FOR II.
- 2). ALL UNUSED LINE SETS ARE AVAILABLE TO BE USED FOR TENT PICKS.
- 3) PLEASE NOTE THAT (4) FOCUS TRACKS ARE REQUIRED TO SAFELY FOCUS THIS PRODUCTION.

NOTES ABOUT US PLATFORMING/ACT II

+60" (56' x 8') provided w/ set.

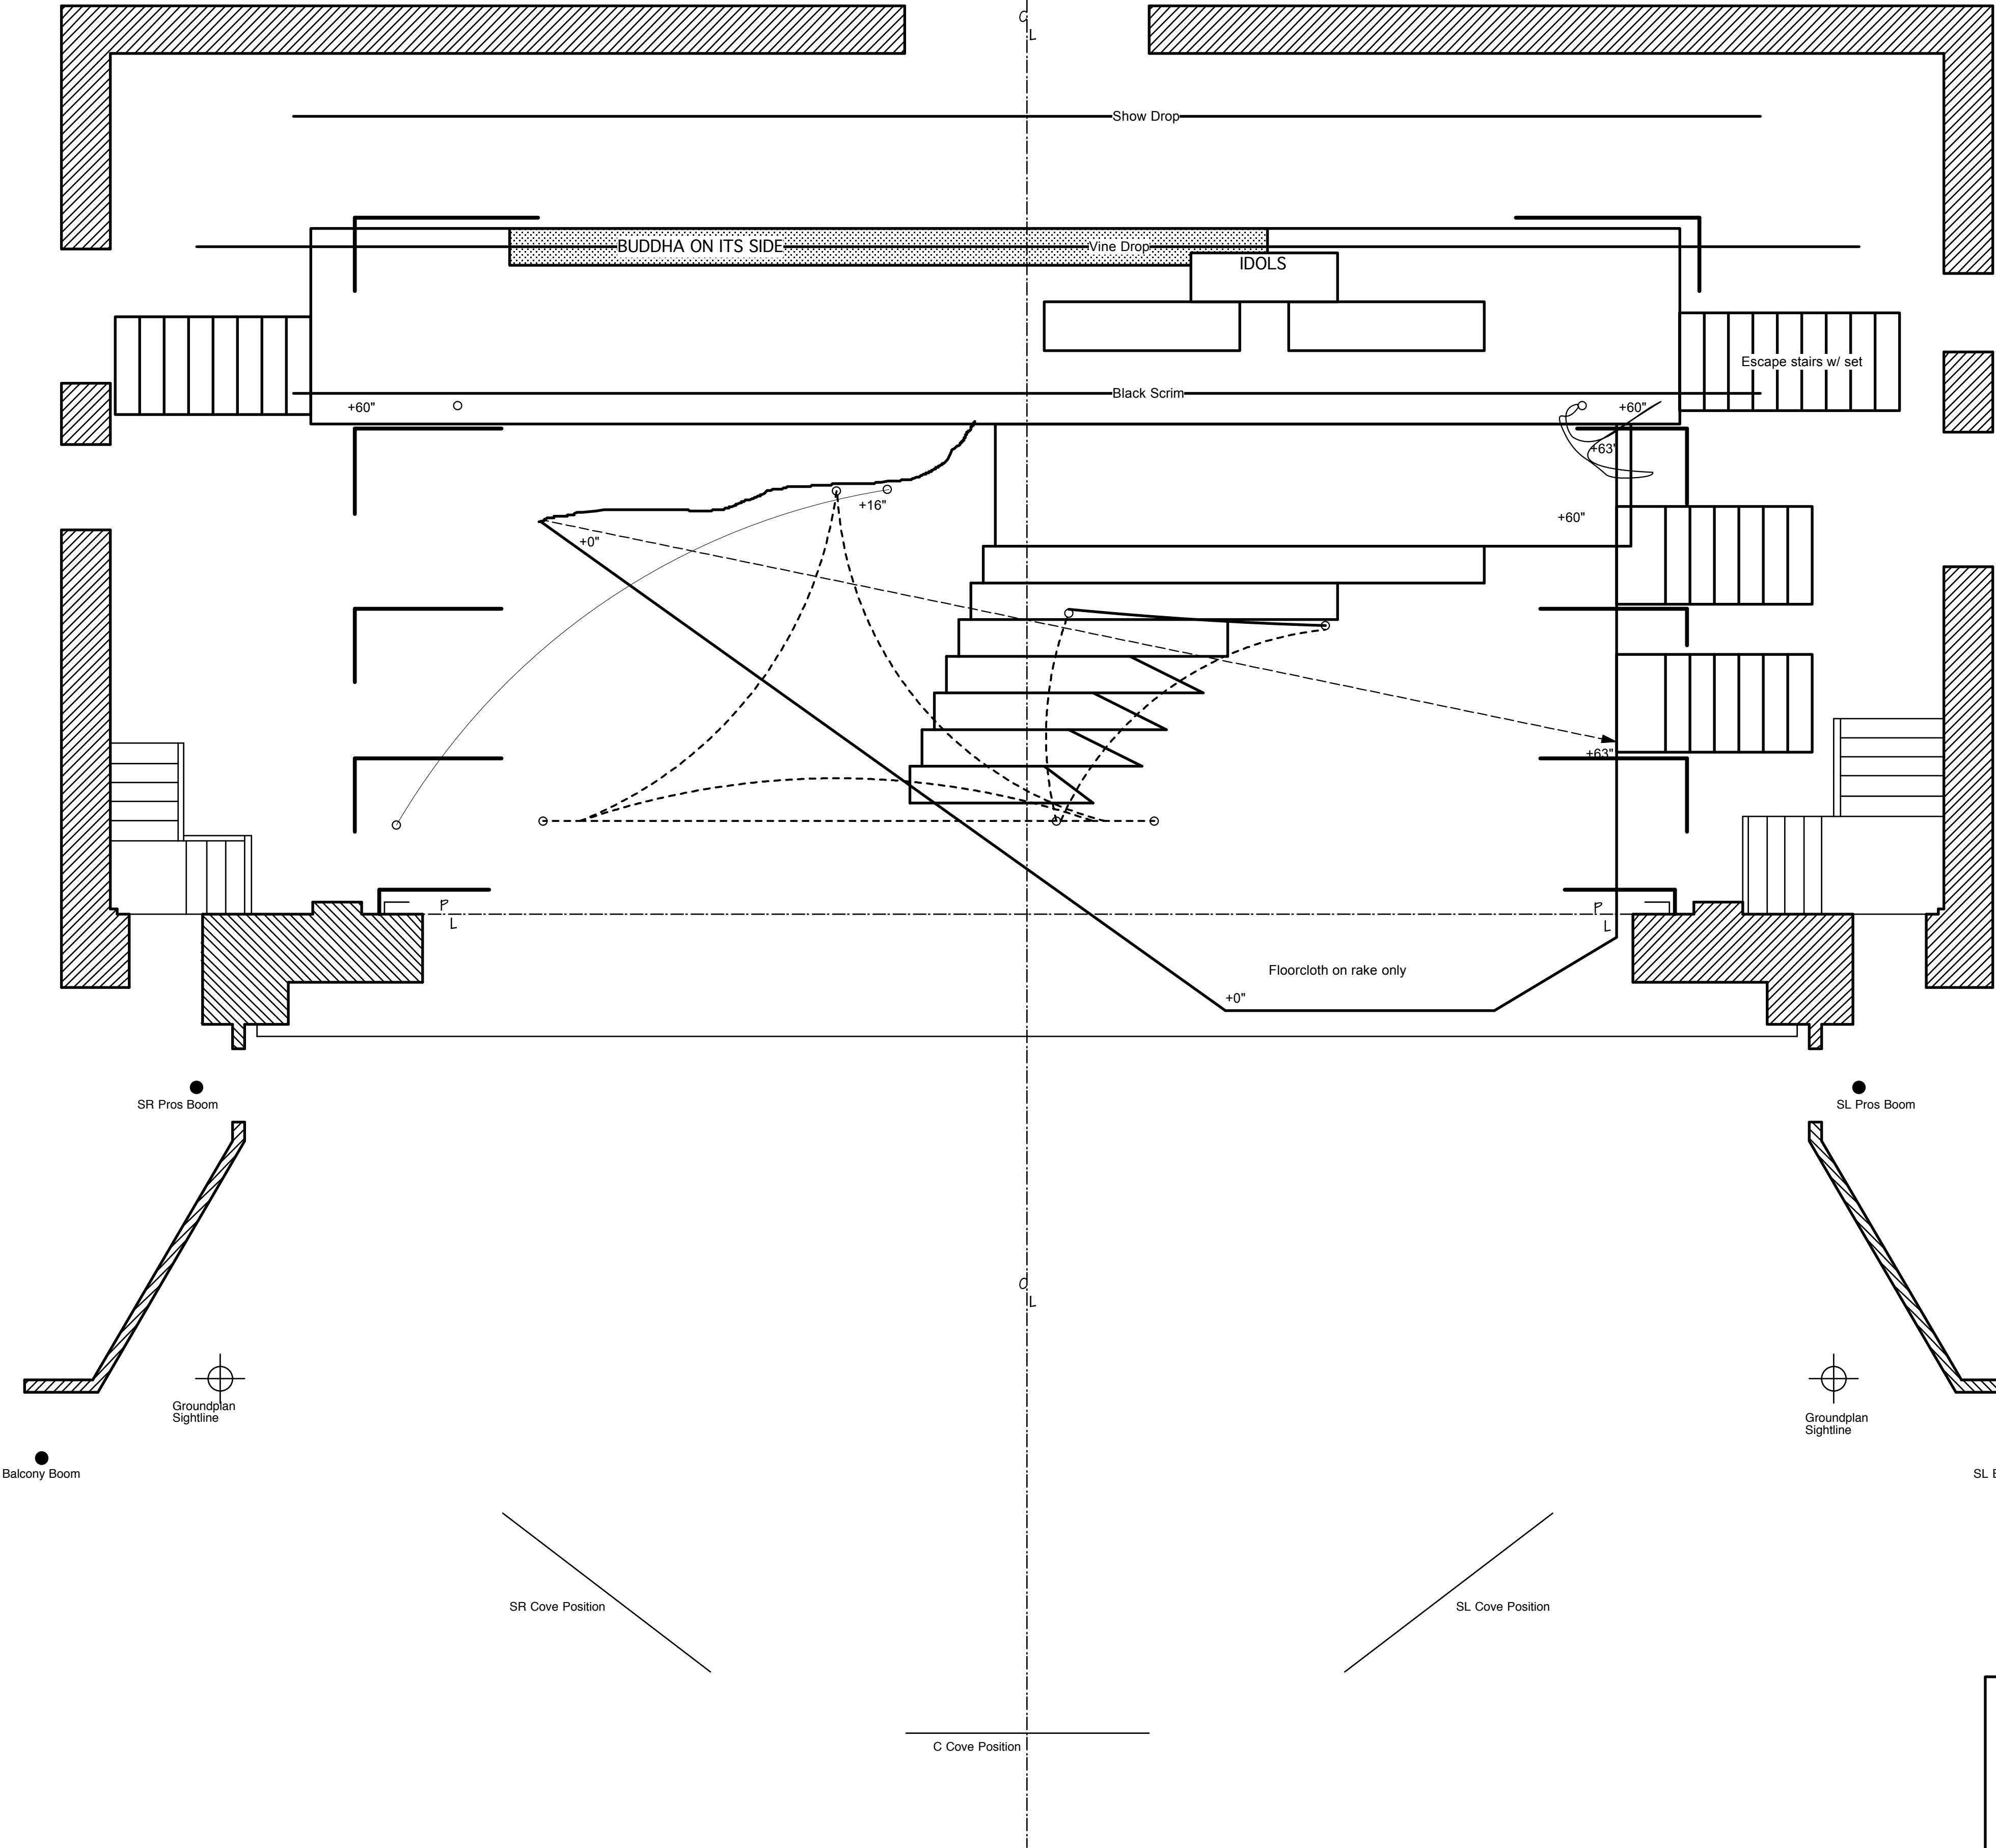

- 44: 32'-6" Show Drop
- 43: 32'-3" Star Drop (used in Act II)
- 42: 31'-6"
- 41: 31'-0"
- 40: 30'-6" 8 ELECTRIC; Trim to approx: +31'-0"
- 39: 28'-6" #4 Black Leg; 20'-0" to CL
- 38: 28'-0" #4 Black Border; Trim to: +28'-0"
- 37: 27'-6" III-2 Vine Drop
- 36: 27'-0"
- 35: 26'-6" FOCUS TRACK #4
- 34: 26'-0"
- 33: 25'-6"
- 32: 25'-0" 7 ELECTRIC; Trim to approx: +31'-0"
- 31: 22'-6"
- 30: 22'-0"
- 29: 21'-6" Black Scrim
- 28: 21'-0"
- 27: 20'-6" III-2 Vines Pick
- 26: 20'-0" #3 Black Leg; SL: 22'-6"; SR: 21'-6" to CL
- 25: 19'-6" #3 Black Border; Trim to: +26'-0"
- 24: 18'-6"
- 23: 17'-0"
- 22: 16'-6" 6 ELECTRIC; Trim to approx: +31'-0"
- 21: 16'-0"
- 20: 15'-6"
- 19: 15'-0" FOCUS TRACK #3
- 18: 14'-6"
- 17: 14'-0"
- 16: 13'-6" 5 ELECTRIC; Trim to approx: +29'-0"
- 15: 13'-0"
- 14: 12'-6" #2 Black Leg; SL: 21'-0"; SR: 21'-6" to CL
- 13: 12'-0" #2 Black Border; Trim to: +27'-0"
- 12: 11'-1" 4 ELECTRIC; Trim to approx: +31'-0"
- 11: 10'-7"
- 10: 9'-7" FOCUS TRACK #2
- 9: 9'-1"
- 8: 8'-8"
- 7: 8'-2" 3 ELECTRIC; Trim to approx: +29'-0"
- 6: 6'-11"
- 5: 6'-5" #1 Black Leg; SL: 21'-0"; SR: 21'-6" to CL
- 4: 3'-8" 2 ELECTRIC; Trim to approx: +30'-0"
- 3: 3'-2" 1 ELECTRIC; Trim to approx: +29'-0"
- 2: 2'-8"
- 1: 2'-2" FOCUS TRACK #1
- 0: 1'-0" House Portal; Trim +26'; Legs 22'-0" to CL
- 00: 0'-6" Main Curtain

Line List



Lyric Opera of Kansas City
Lyric Theater

Pearl Fishers

Ground Plan-Act III (Sc 1-2) 1/4" = 1'-0"

Lighting by: Michael Baumgarten
Directed by: Marc Verzatt
Scenery by: Roberto Oswald
Plate 3 of 3
26 August 2007