


B43
SCAFFOLD X BRACE
LYNN SCAFFOLD

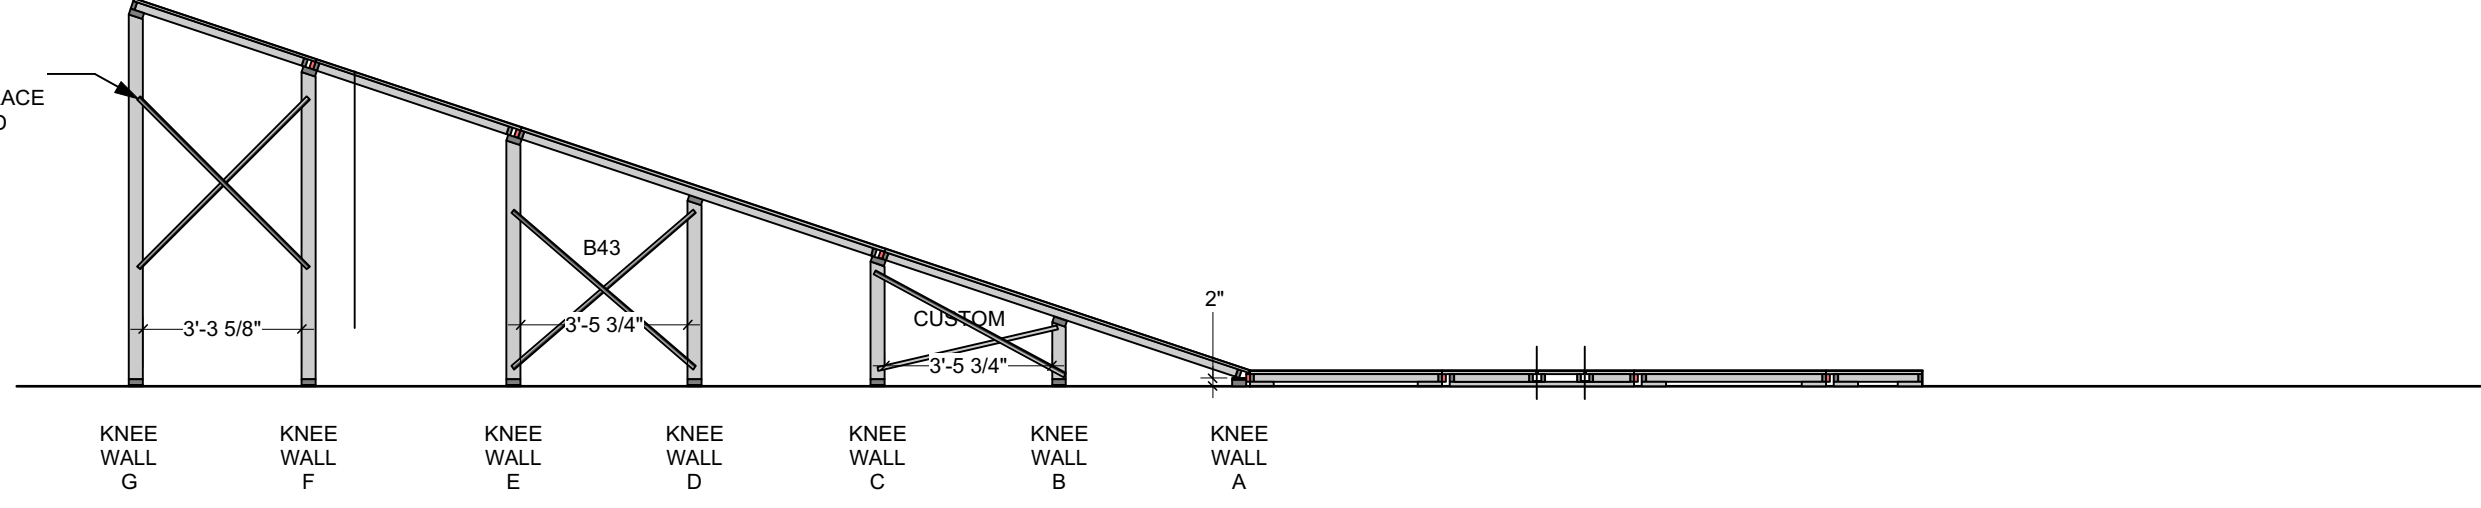

KNEE
WALL
G

KNEE
WALL
F

KNEE
WALL
E

KNEE
WALL
D

KNEE
WALL
C

KNEE
WALL
B

KNEE
WALL
A

I DREAM
DES: KEVIN DEPINET

DECK SECTION

2018-1-12
SCALE 0'-1/4" = 1'-0"
PAPER SIZE - 11 X 17